



SPOOKLEY THE SQUARE PUMPKIN	
GROUNDPLAN	Date : 5/31/2021
UPPER DARBY SUMMER STAGE	Scale : 1/4" = 1'-0"
Director : ALI CAIAZZO	1 OF 5
Designer : RACHAEL GRAN	
Revisions : 6/1/2021	
6/8/2021	

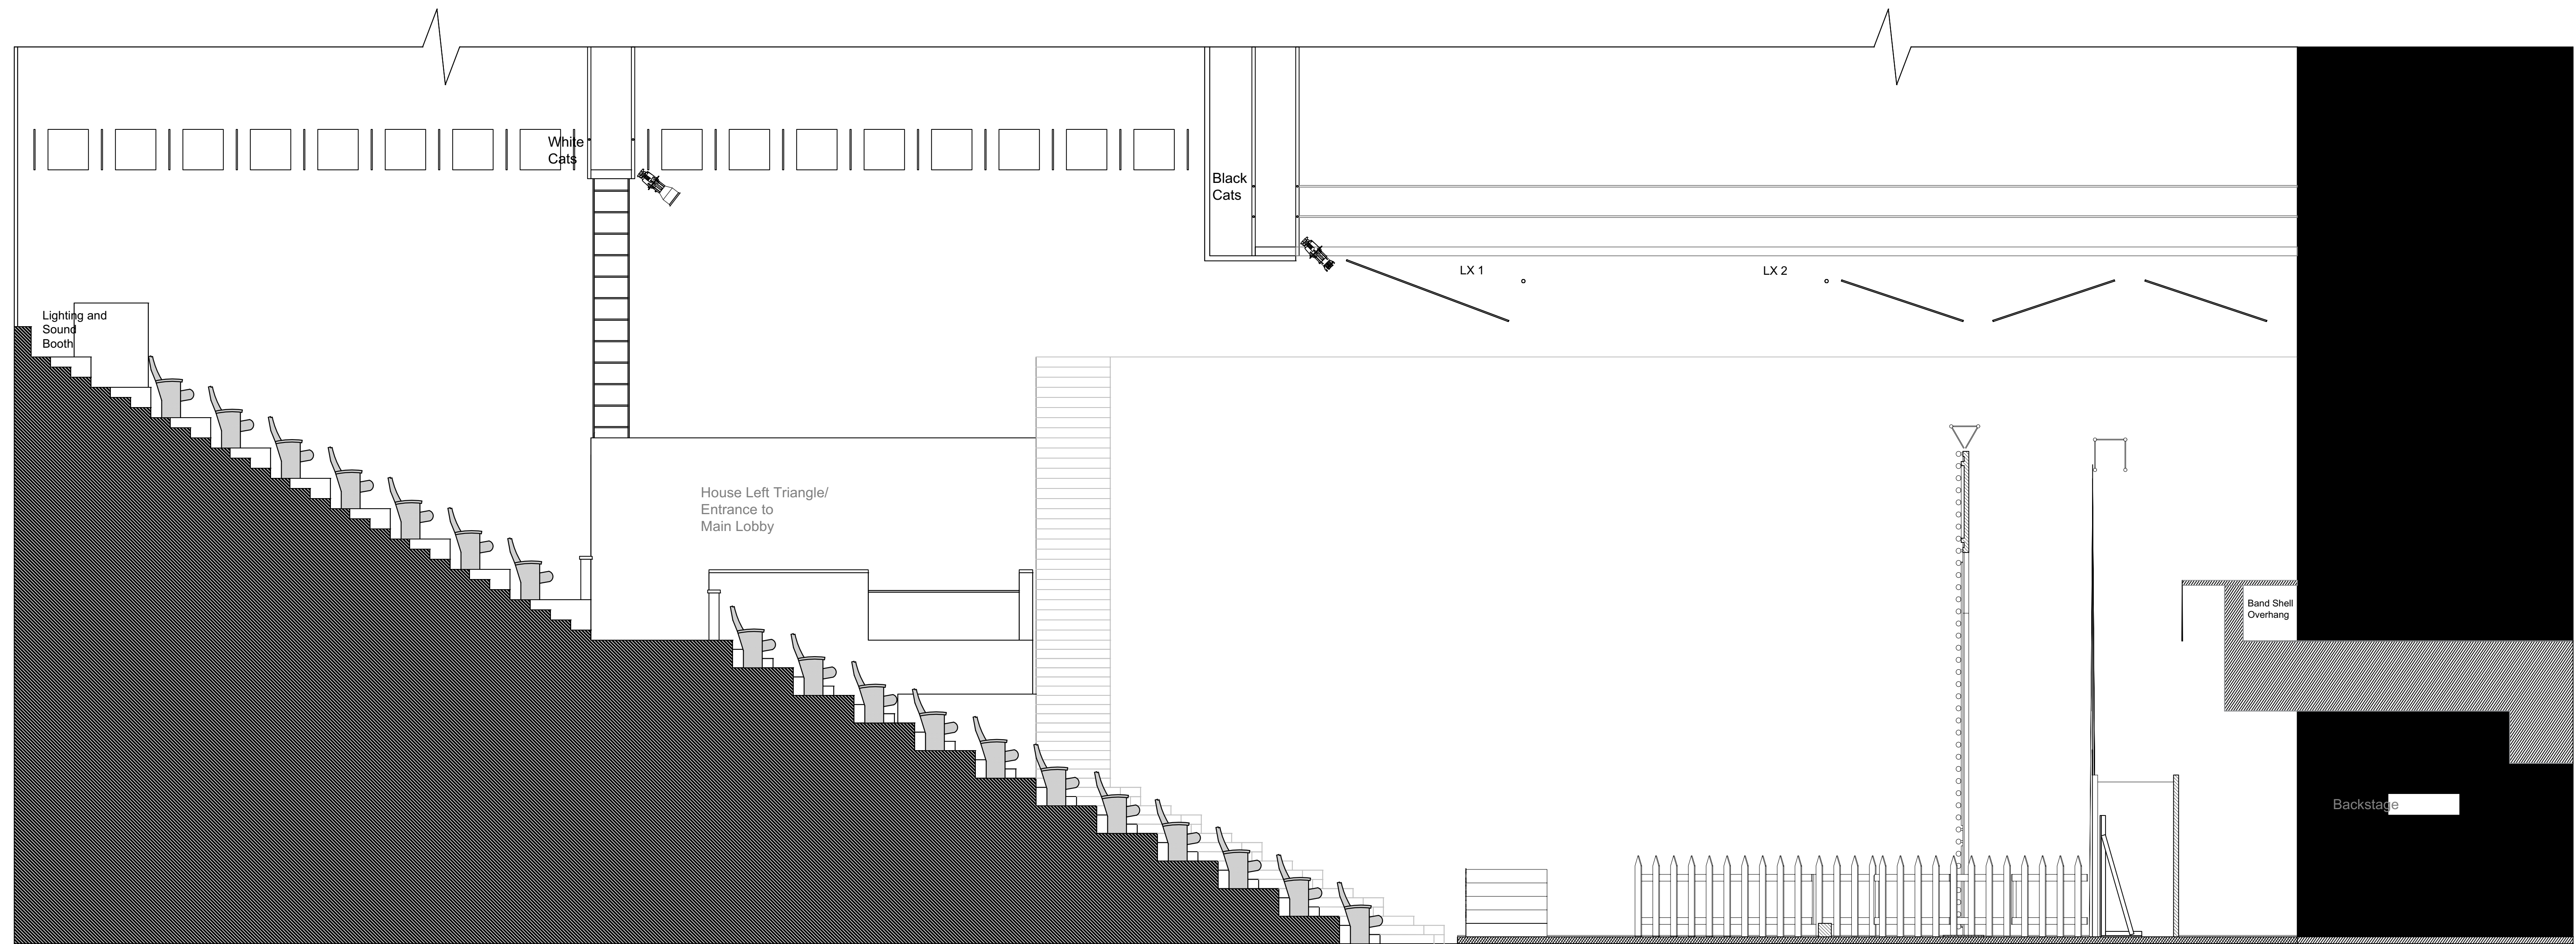


2 SECTION LOOKING SR
Scale: 1/4" = 1'-0"

SPOOKLEY THE SQUARE PUMPKIN	
SECTION 1	Date : 5/31/2021
UPPER DARBY SUMMER STAGE	Scale : 1/4" = 1'-0"
Director : ALI CAIAZZO	2 OF 5
Designer : RACHAEL GRAN	
Revisions : 6/1/2021	

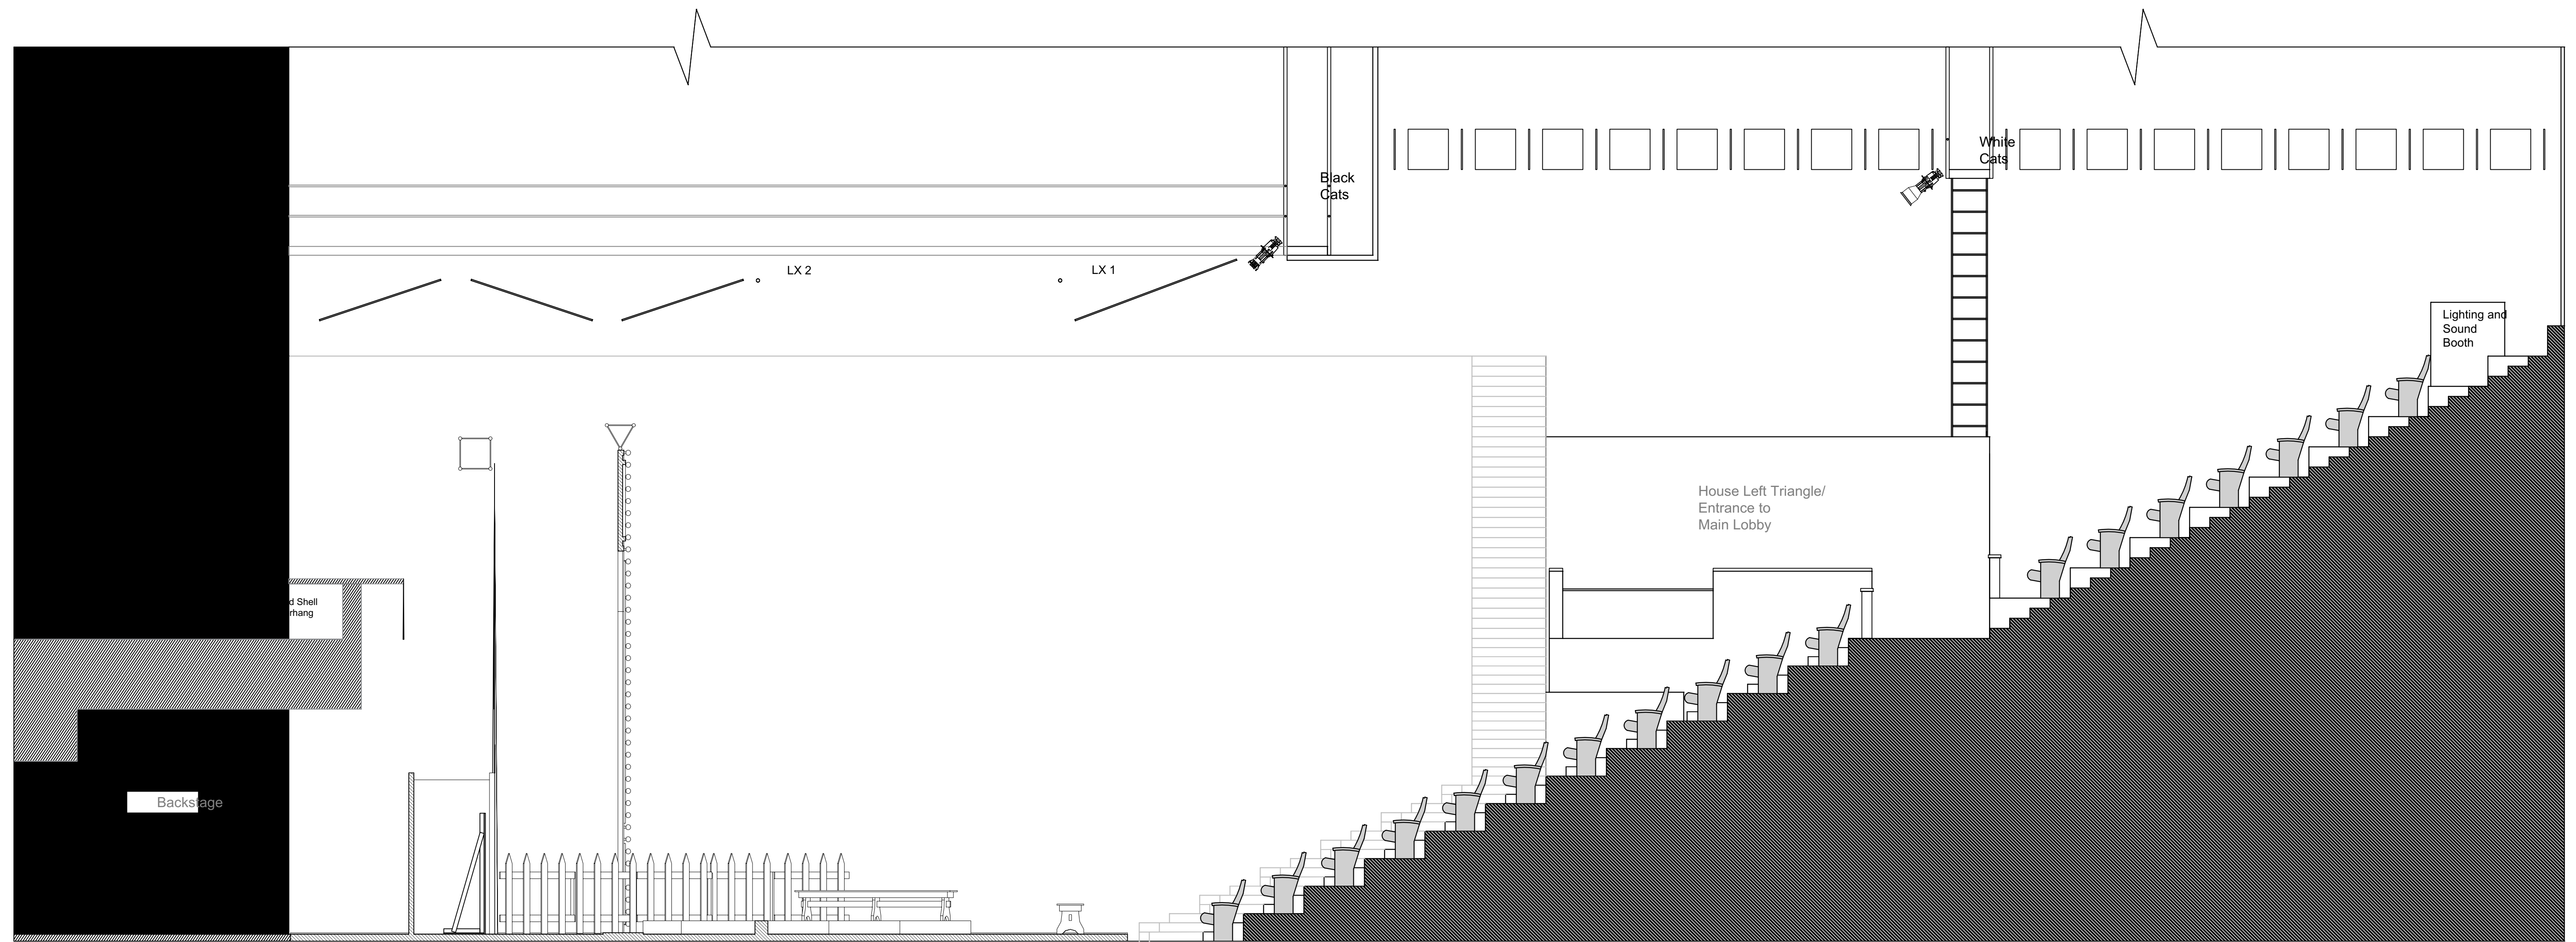


2 SECTION LOOKING SL
Scale: 1/4" = 1'-0"


SPOOKLEY THE SQUARE PUMPKIN	
SECTION 2	Date : 5/31/2021
UPPER DARBY SUMMER STAGE	Scale : 1/4" = 1'-0"
Director : ALI CAIAZZO	3 OF 5
Designer : RACHAEL GRAN	
Revisions : 6/1/2021	

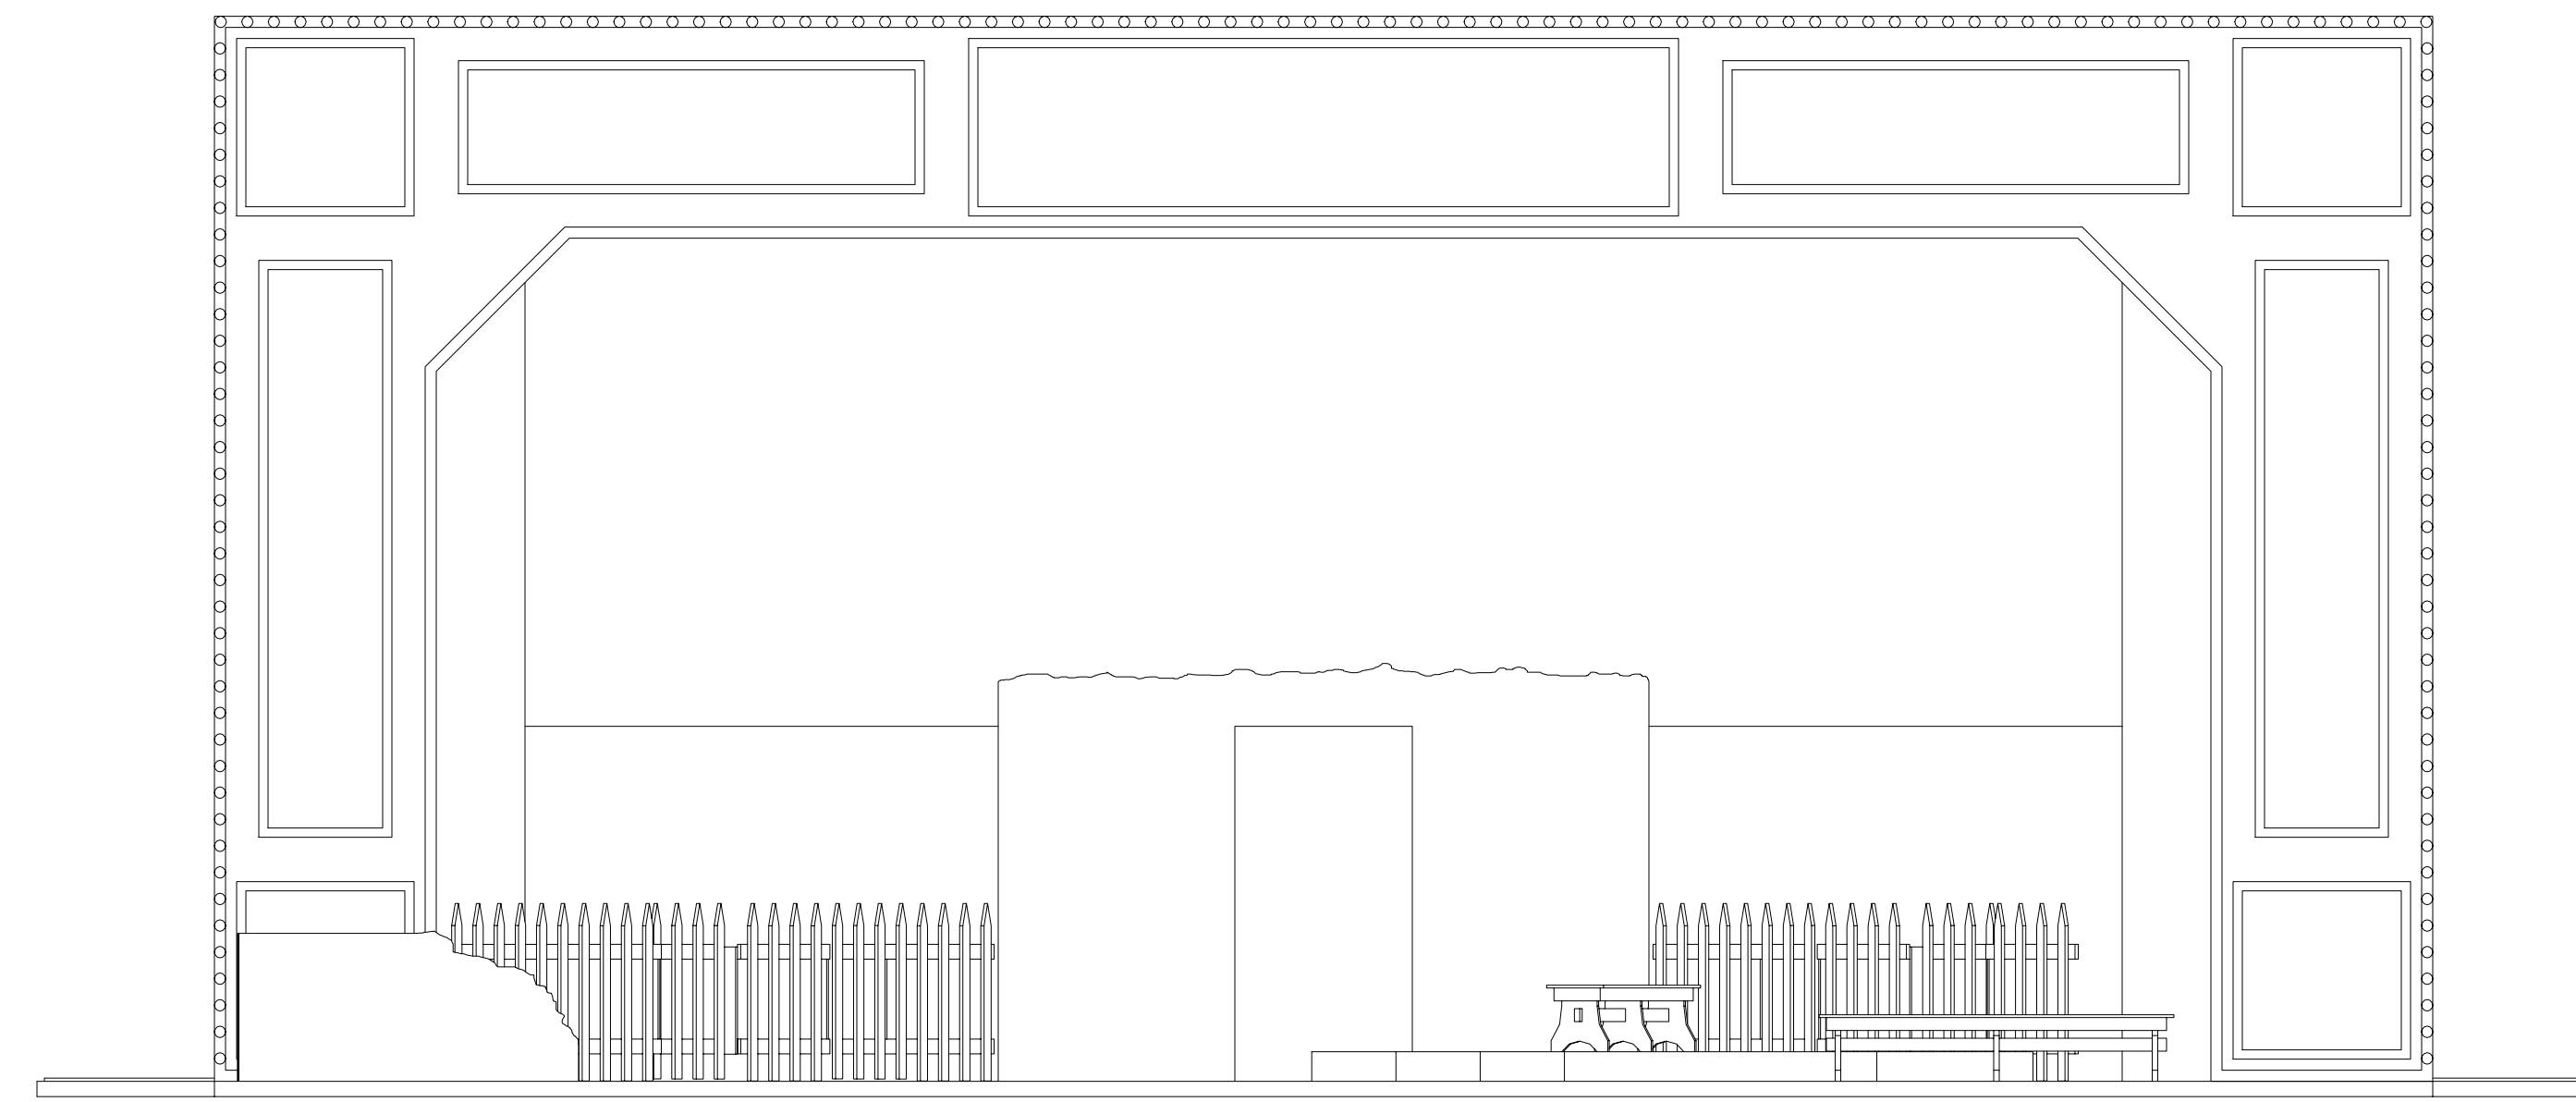

1 FRONT ELEVATION
Scale: 1/4" = 1'-0"

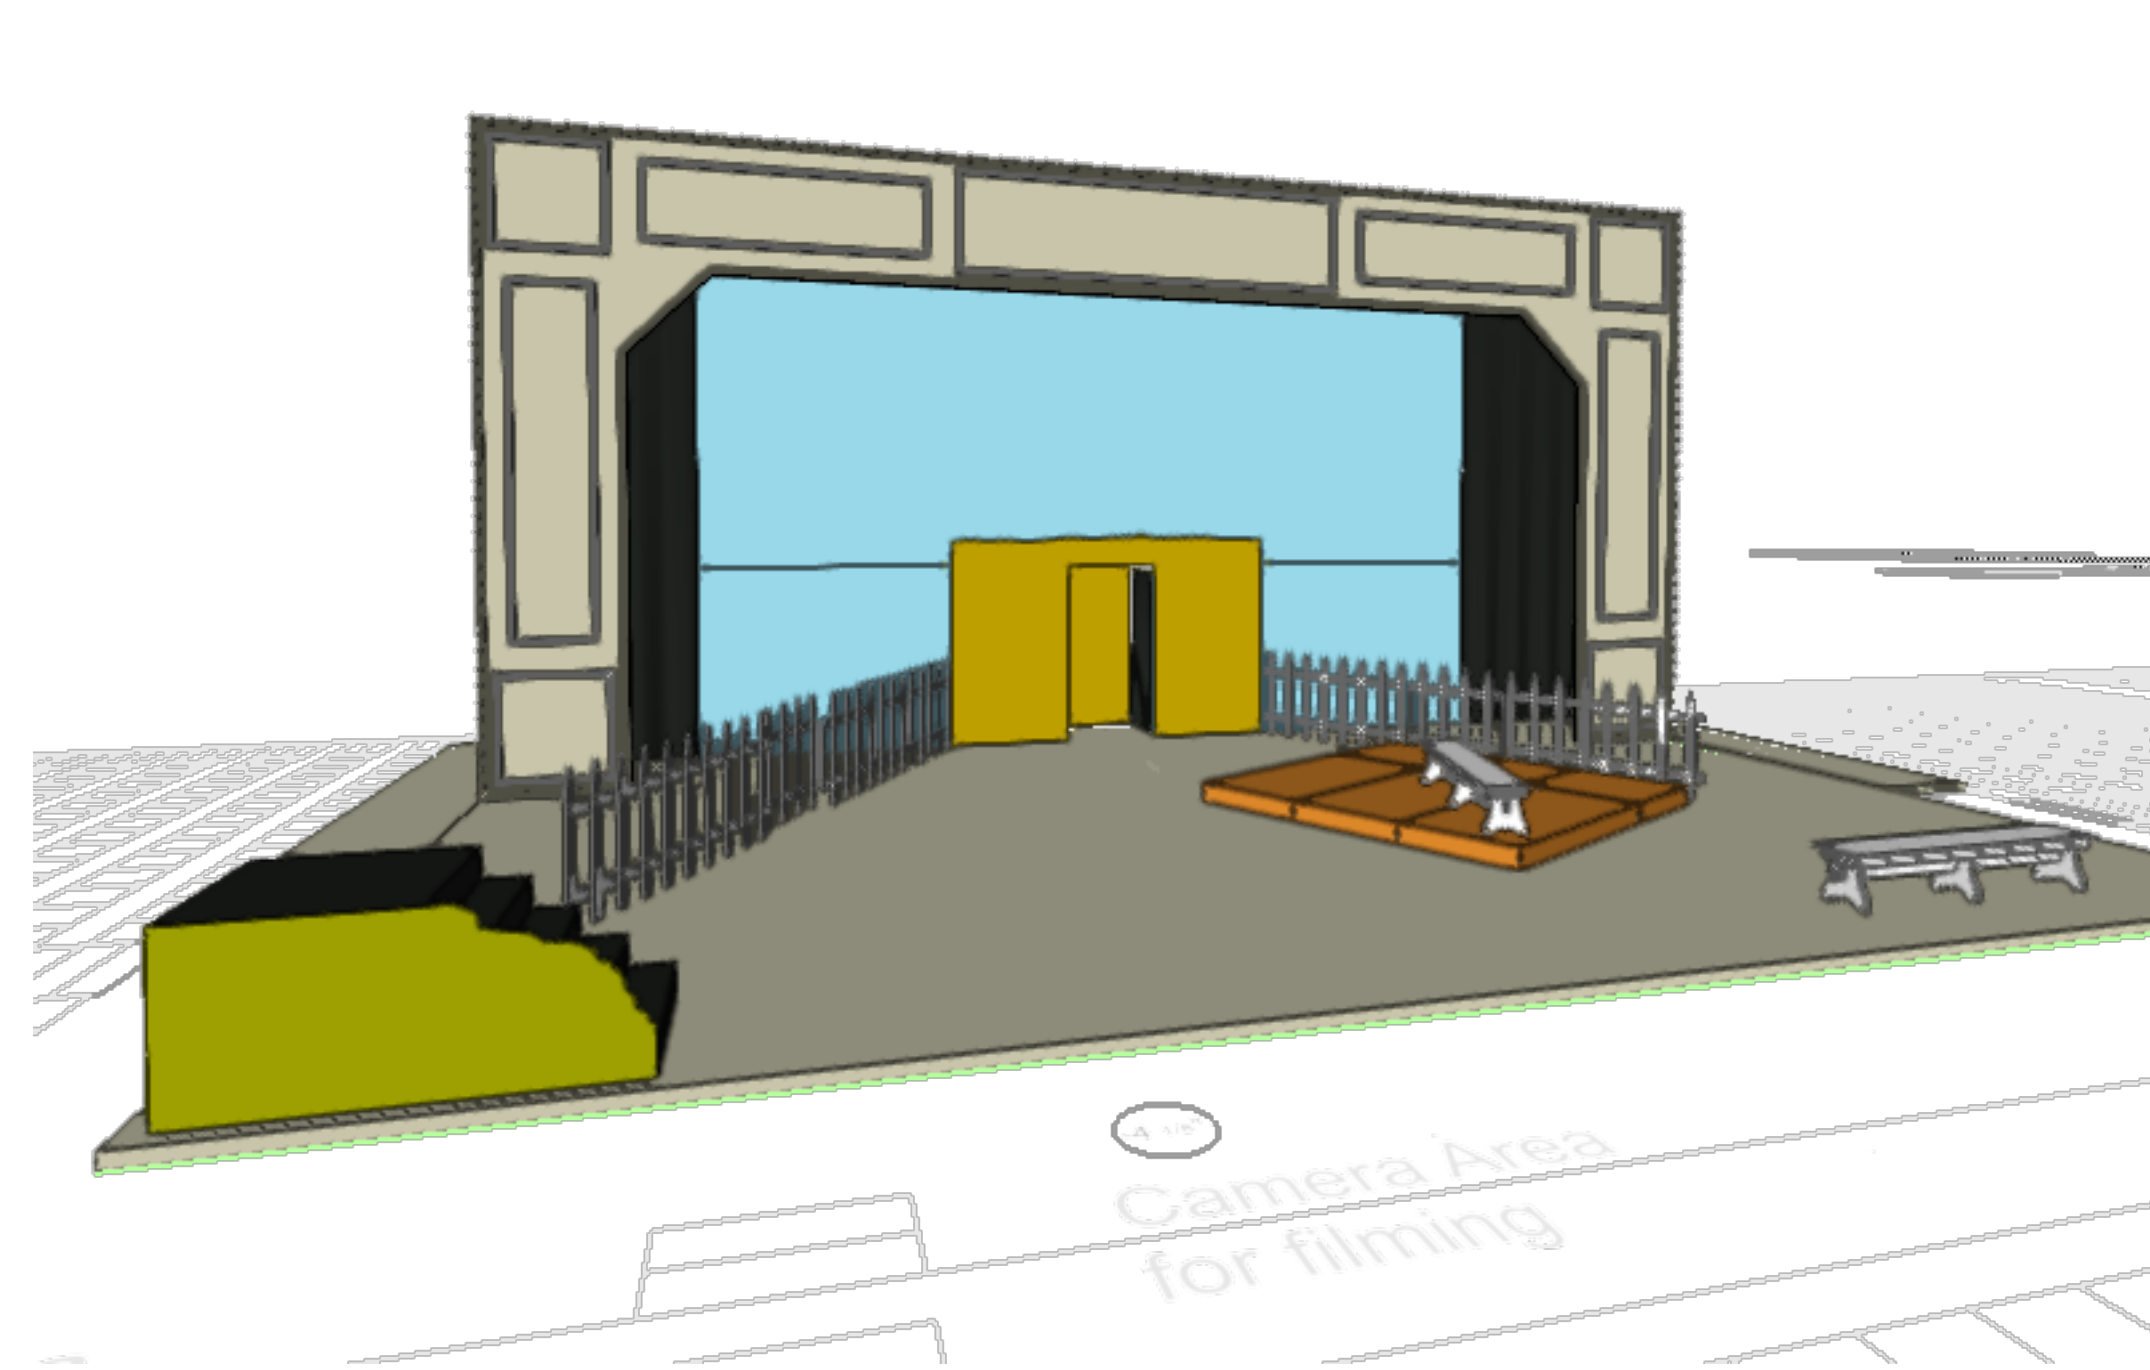


2 PERSPECTIVE VIEW 1
Scale: 1/4" = 1'-0"

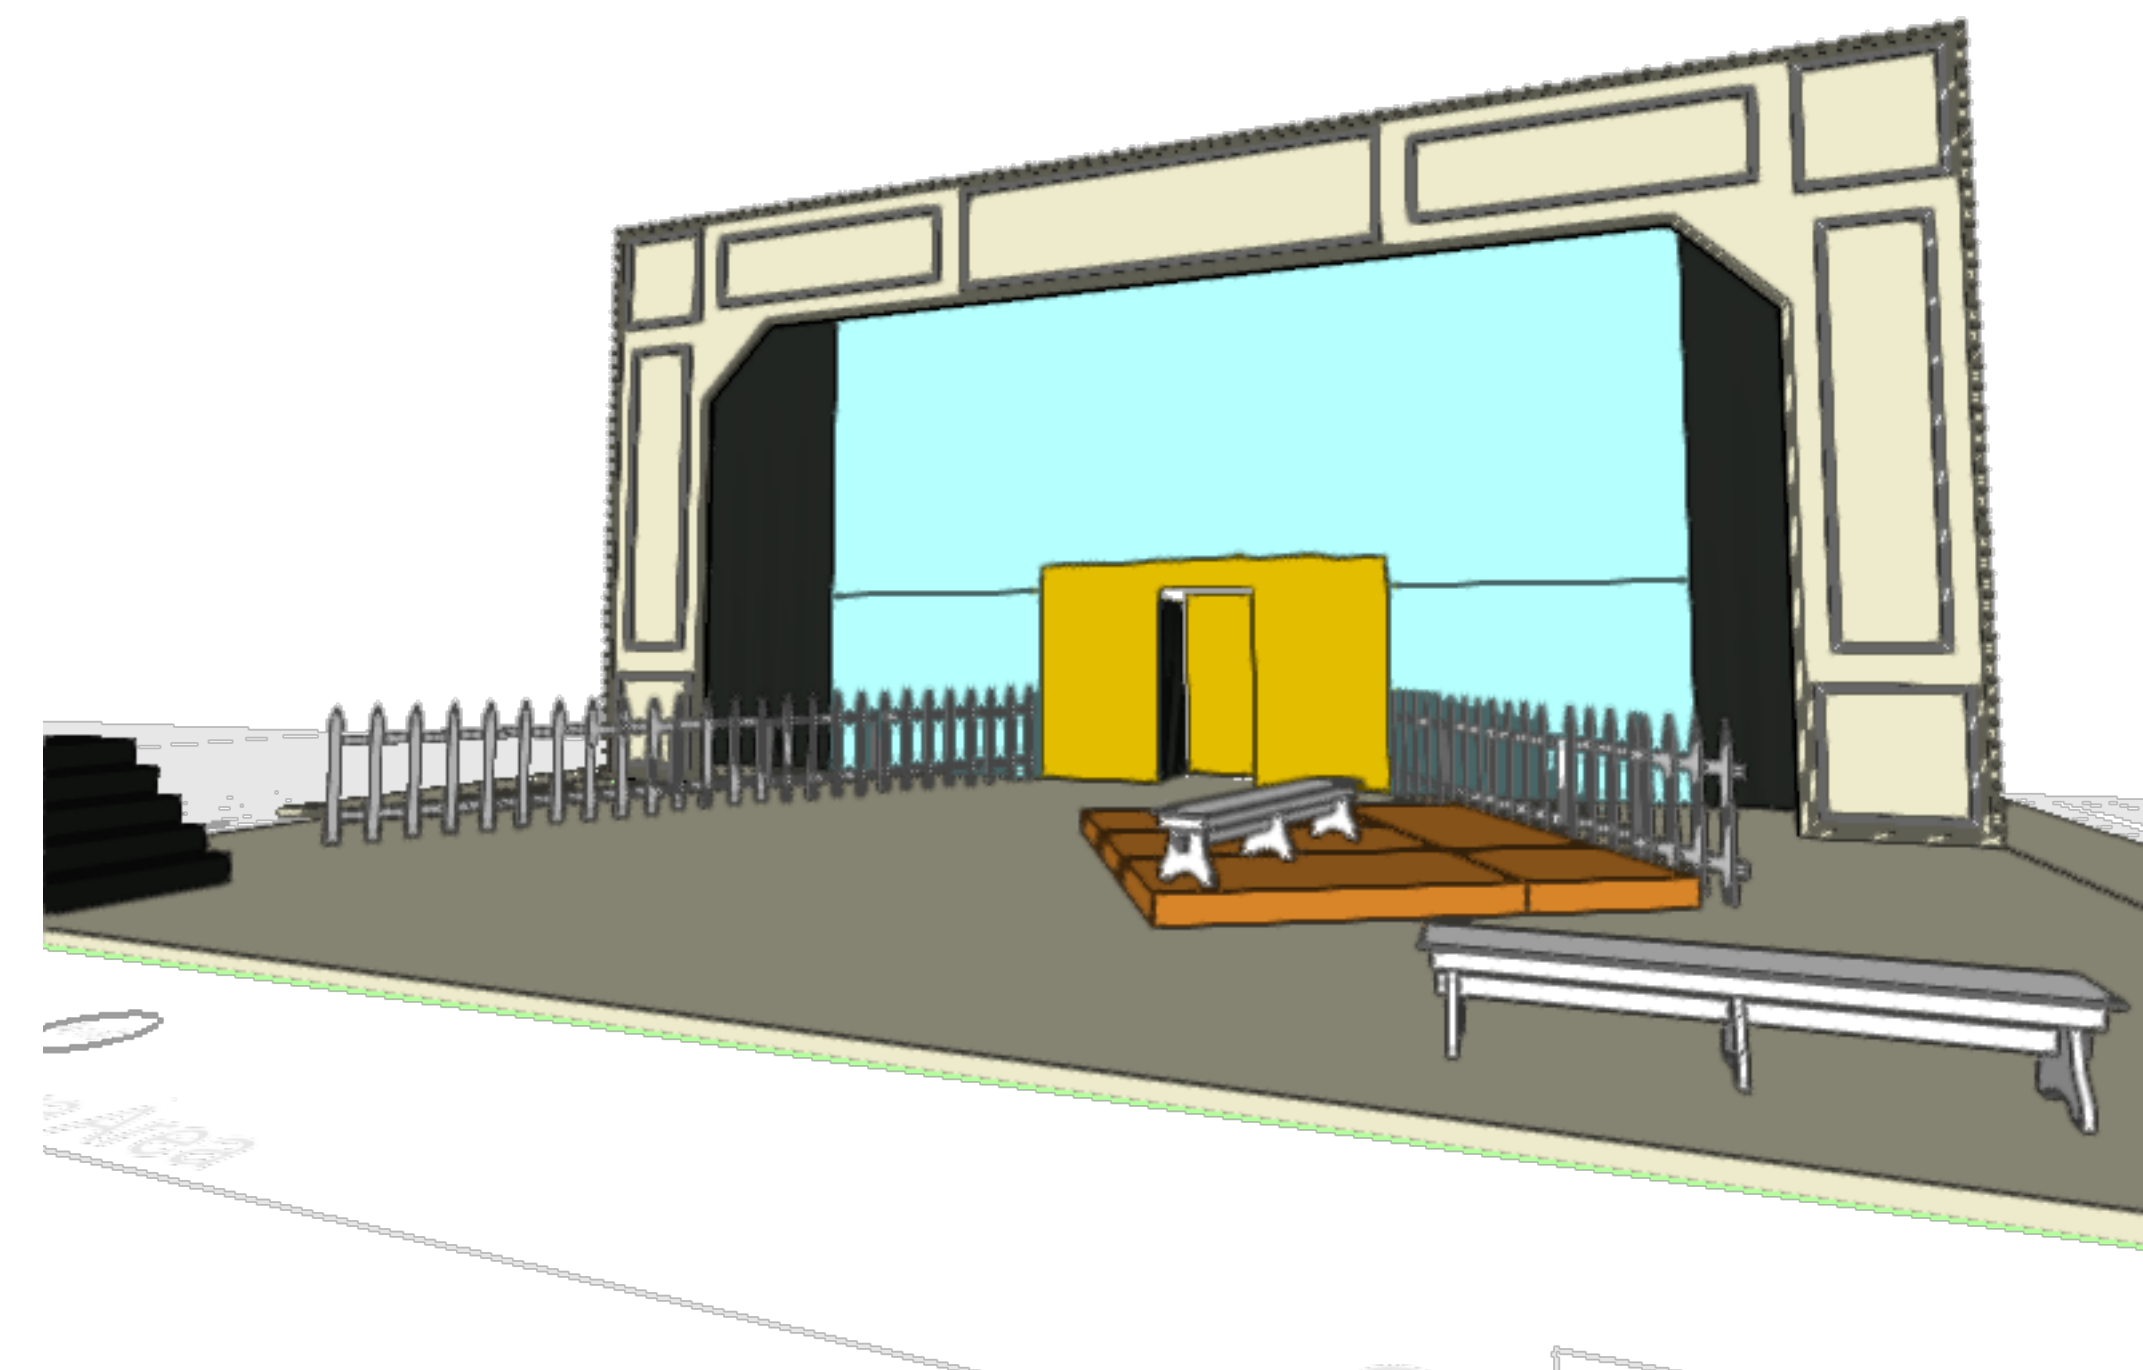


3 PERSPECTIVE VIEW 2
Scale: 1/4" = 1'-0"


SPOOKLEY THE SQUARE PUMPKIN	
ELEVATION & PERSPECTIVE	Date : 5/31/2021
UPPER DARBY SUMMER STAGE	Scale : 1/4" = 1'-0"
Director : ALI CAIAZZO	4 OF 5
Designer : RACHAEL GRAN	
Revisions : 6/1/2021	

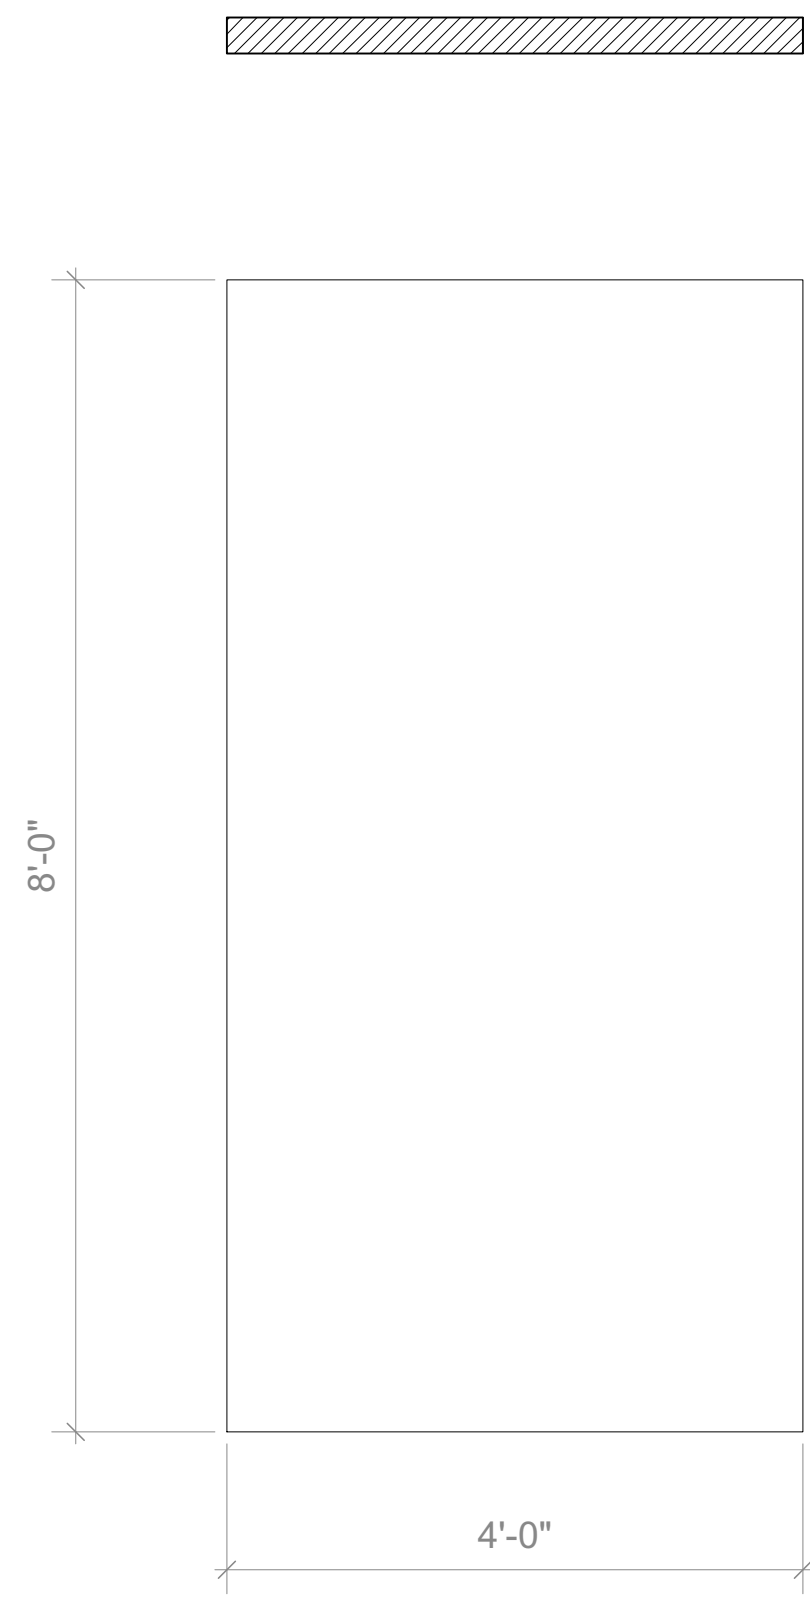


4 WALL A
Scale: 3/4" = 1'-0"

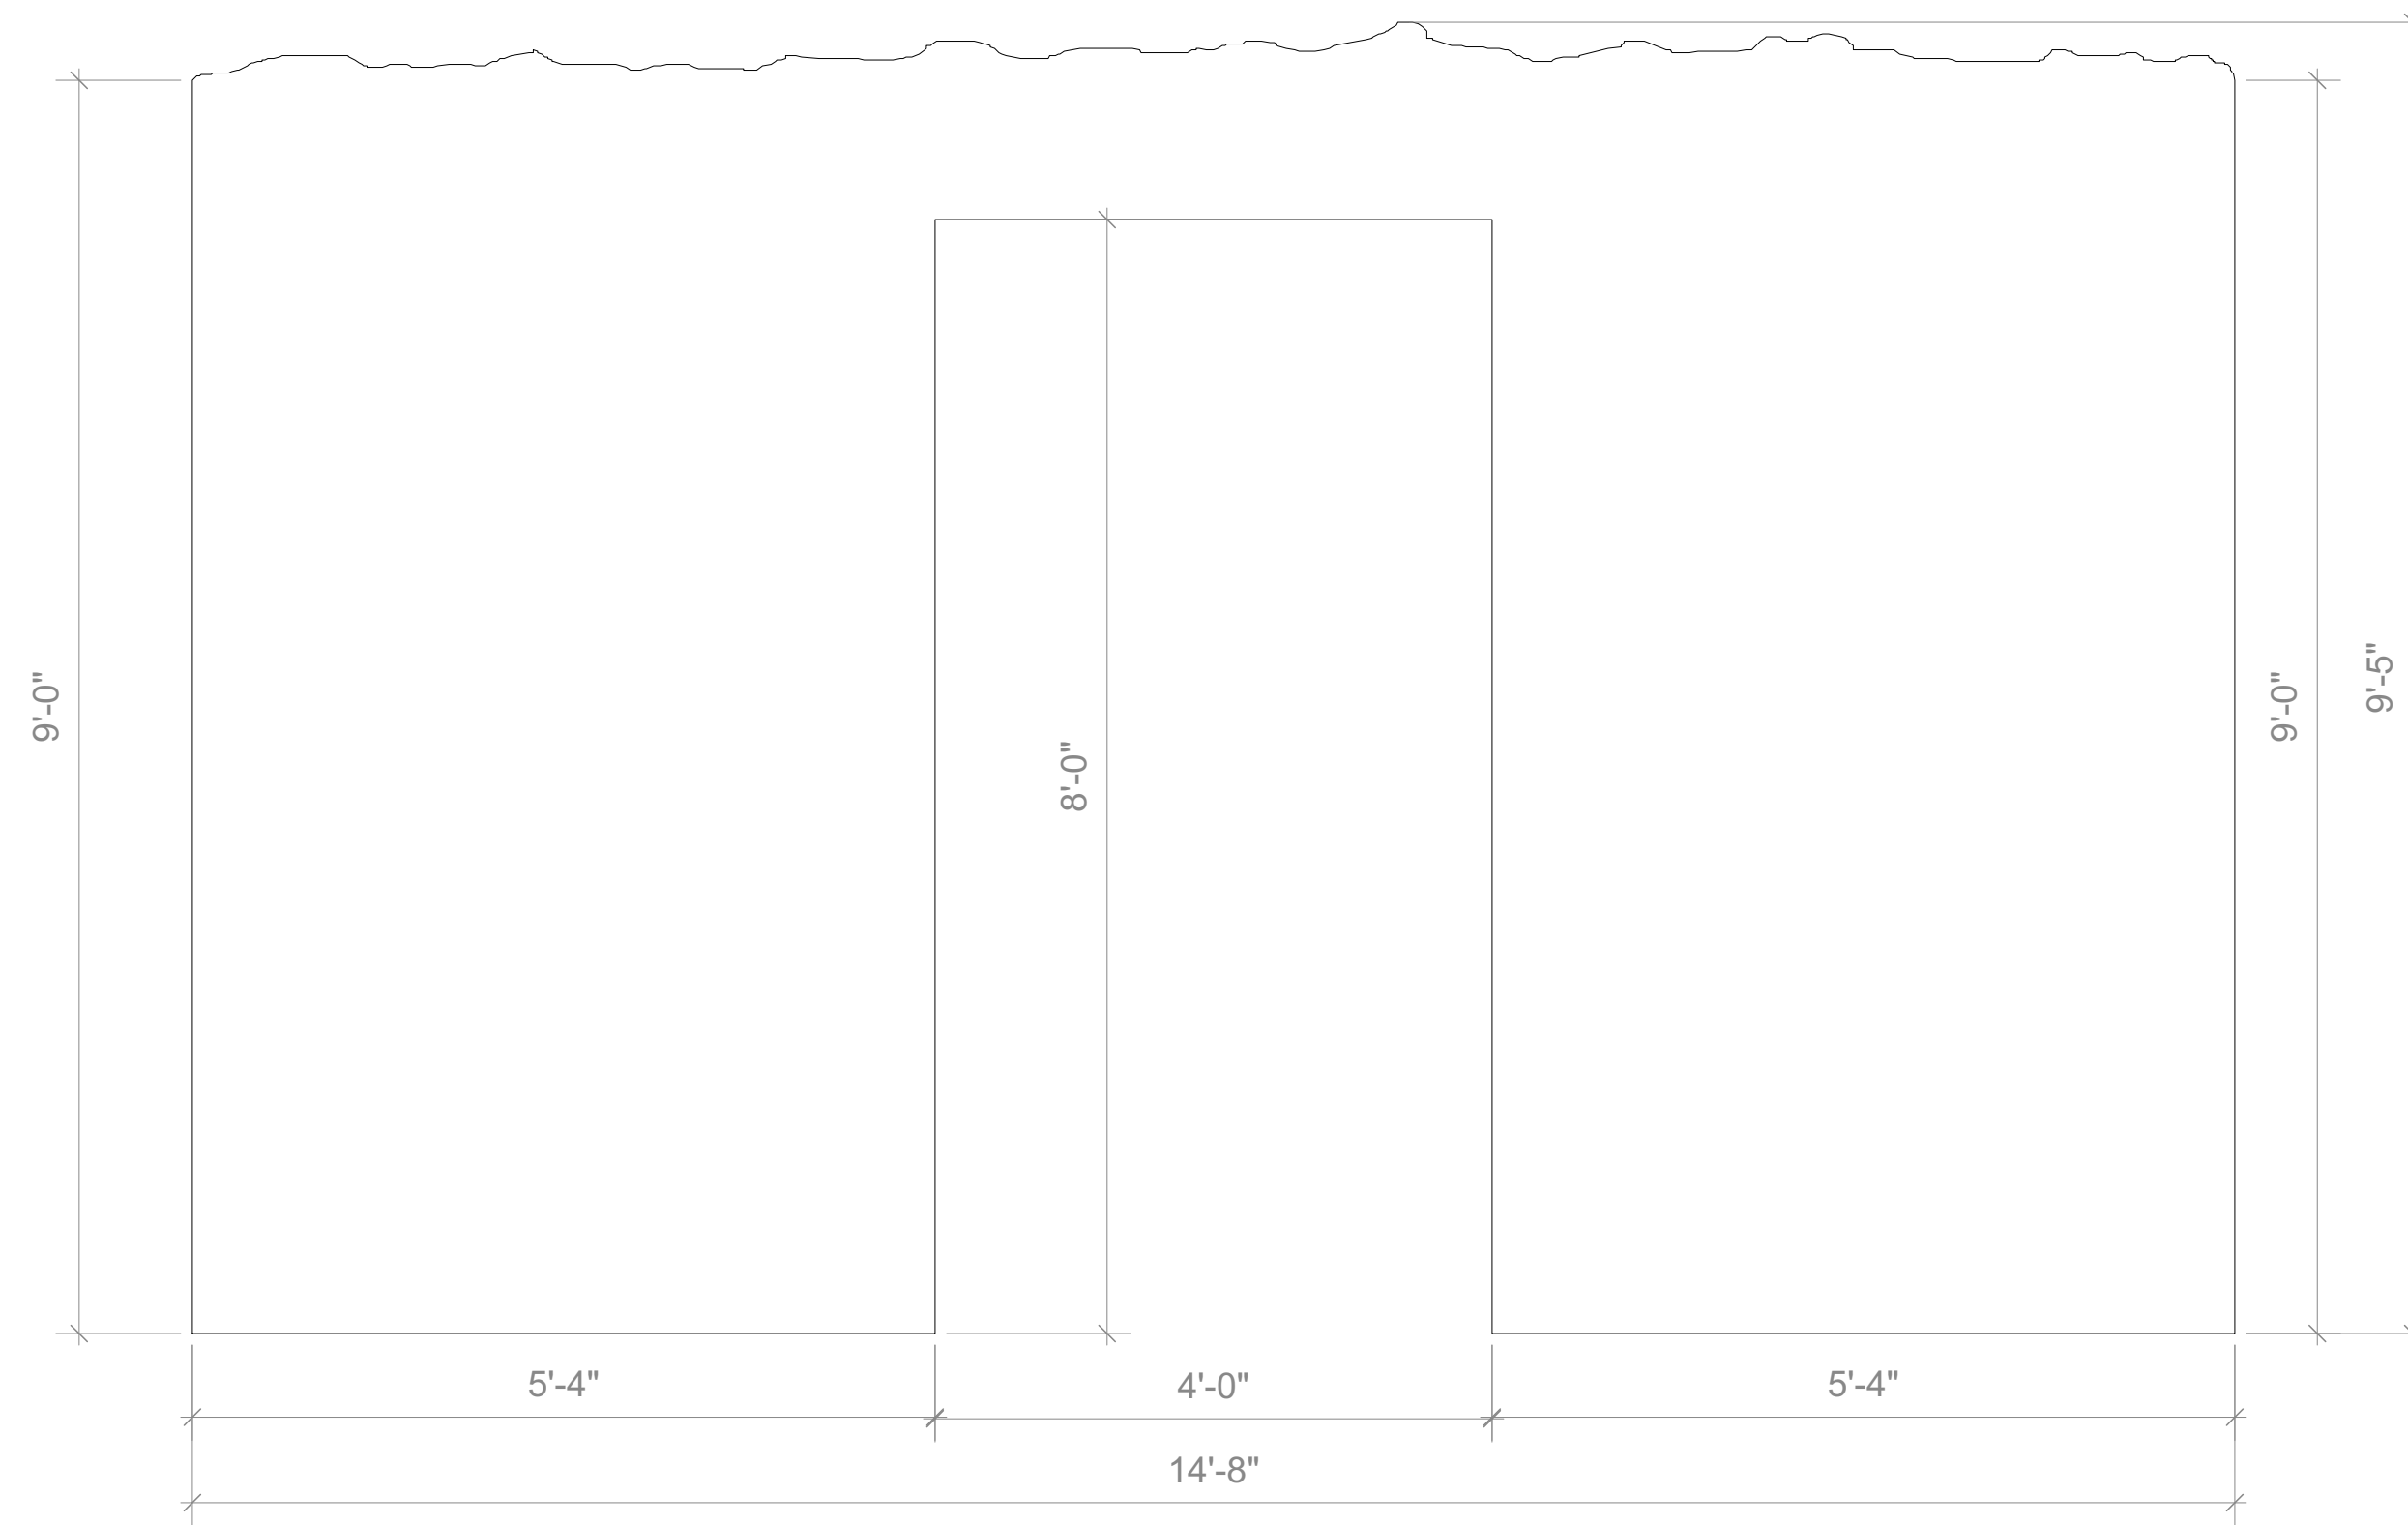


1 WALL B (LAUAN FACING)
Scale: 3/4" = 1'-0"

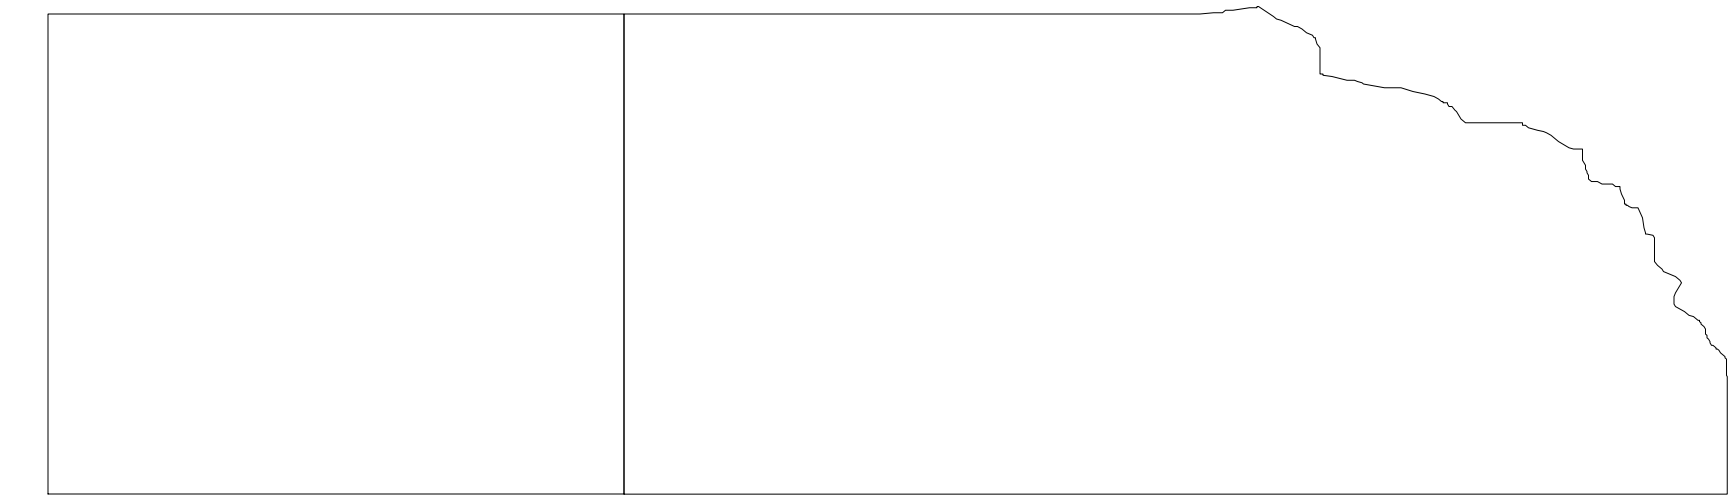

2 WELL UNIT FACING
Scale: 3/4" = 1'-0"

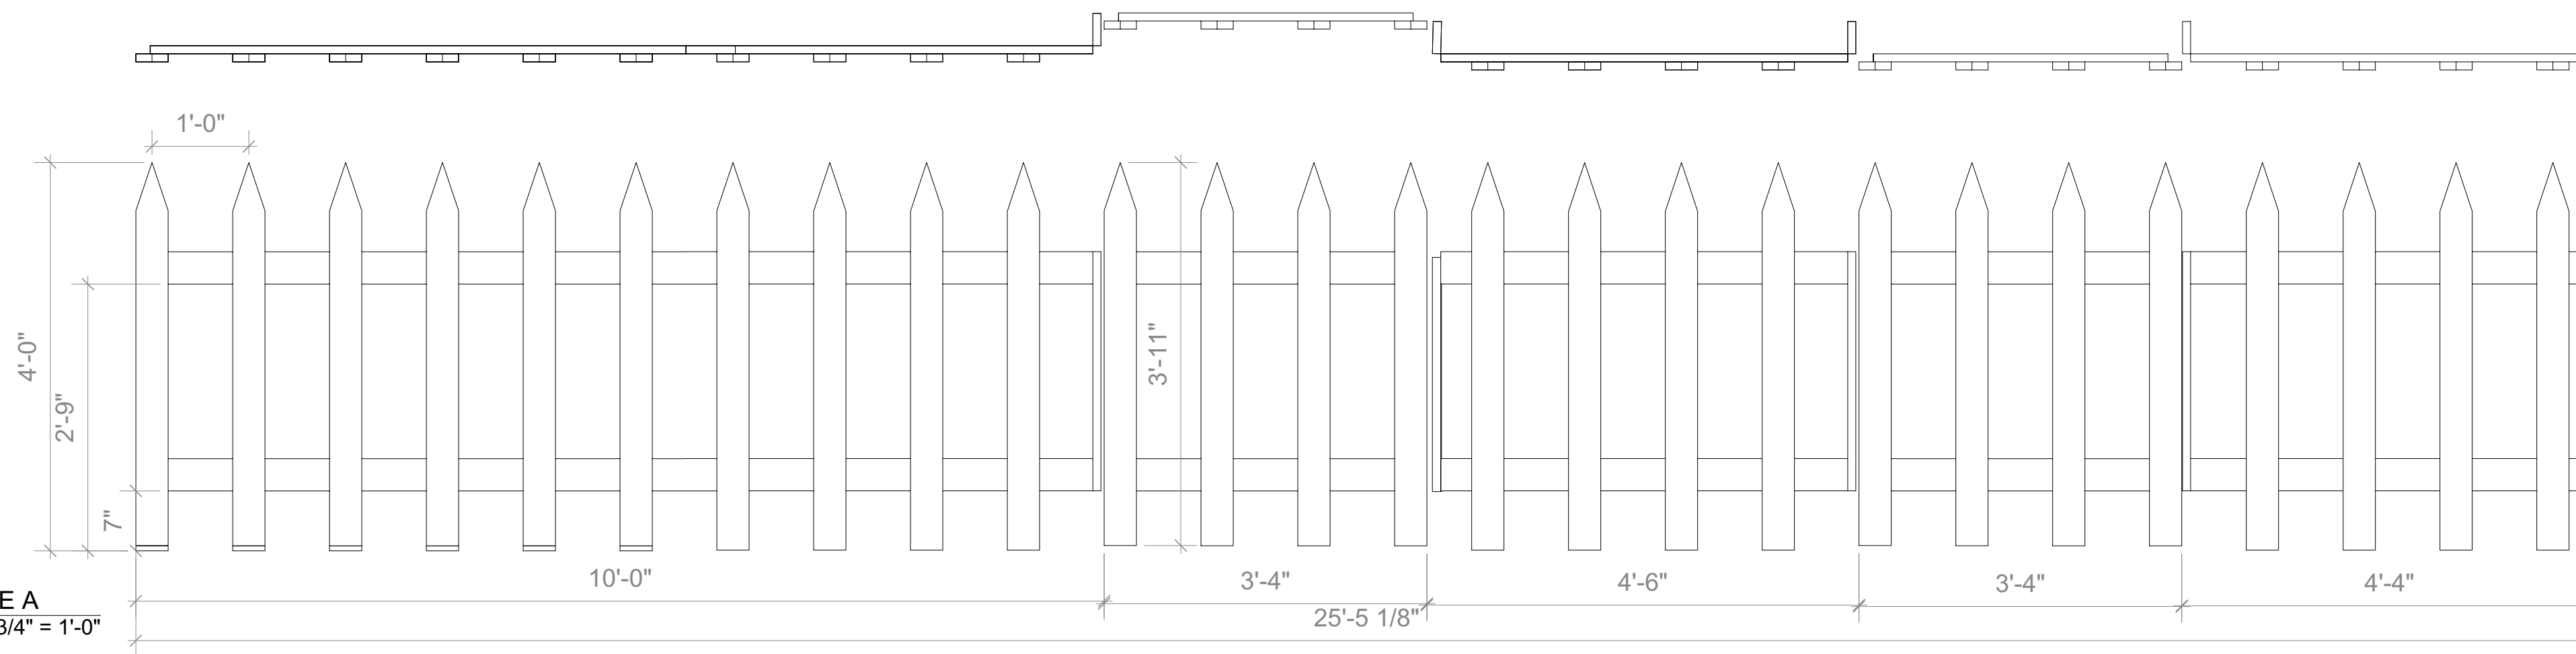

8 FENCE A
Scale: 3/4" = 1'-0"

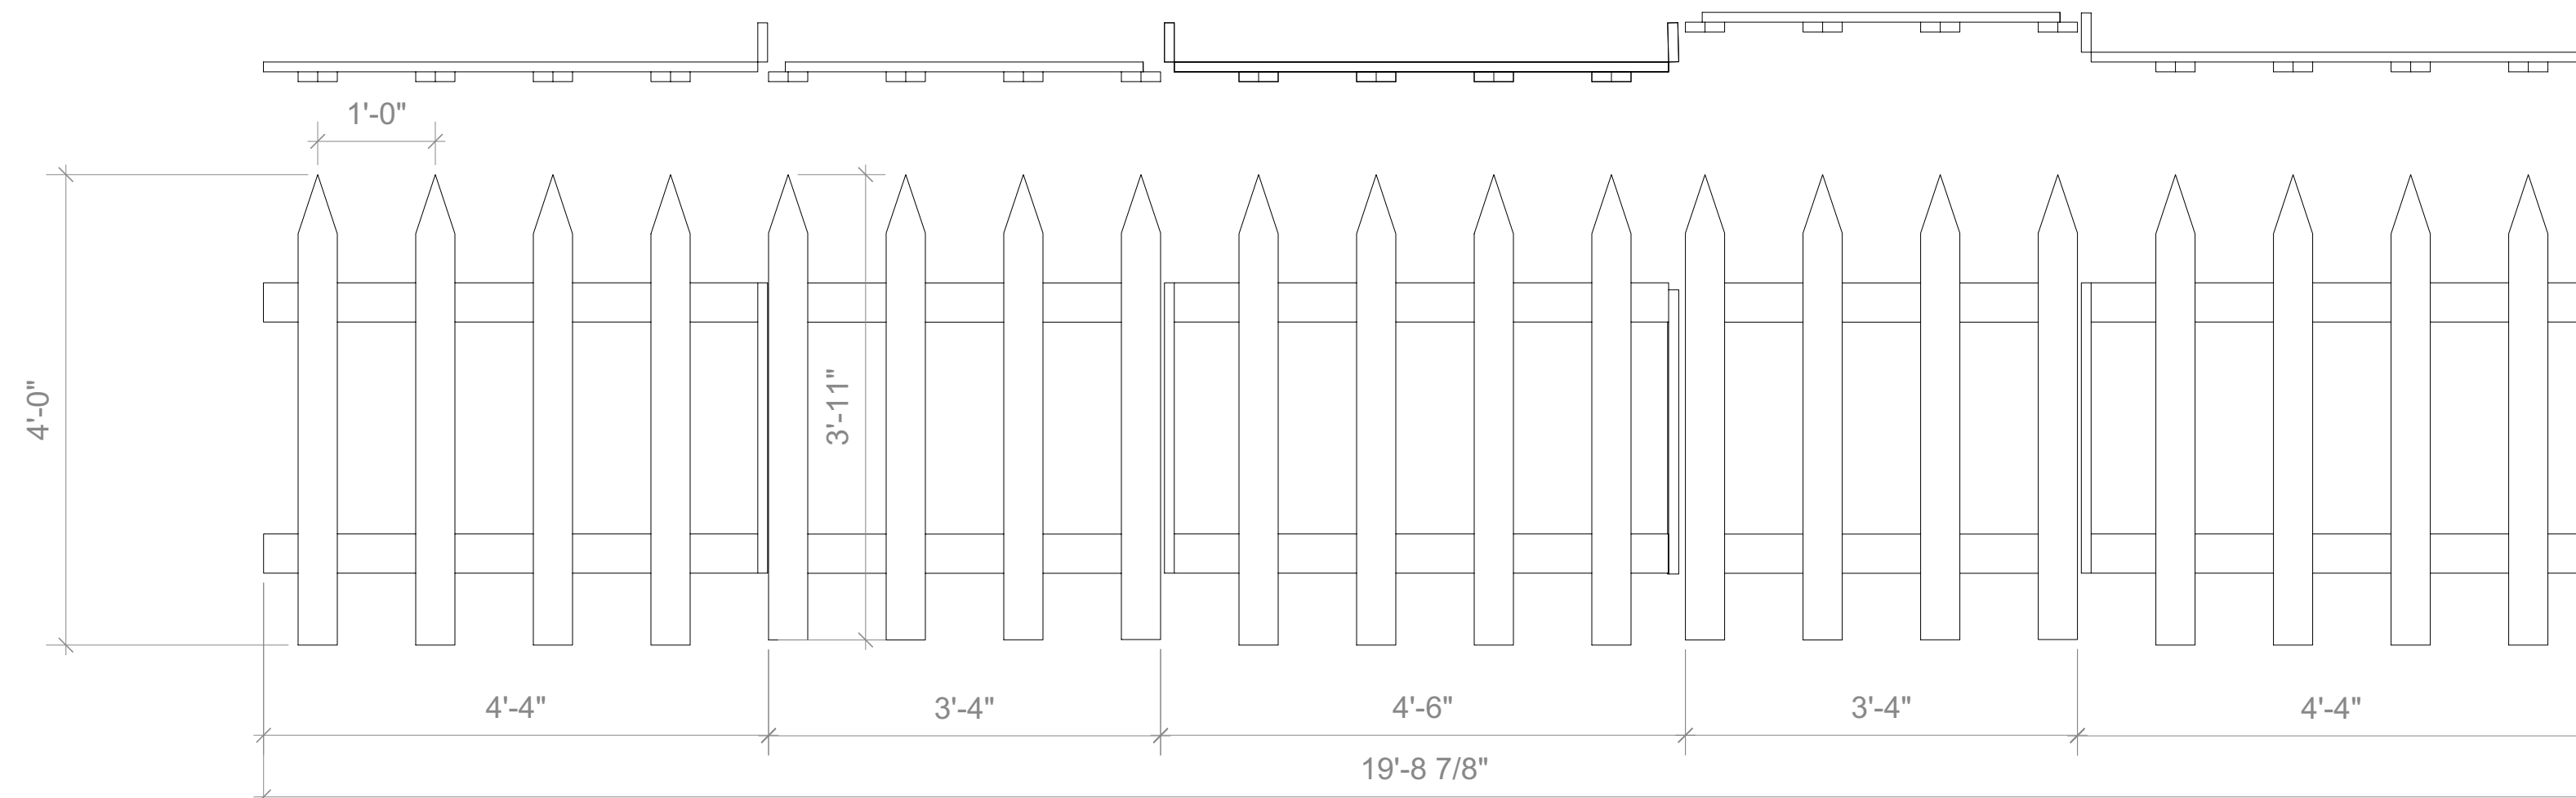

5 FENCE B
Scale: 3/4" = 1'-0"

NOTES:

WELL UNIT IS SAME AS MAINSTAGE PLATFORM LADDER UNIT. UPDATED FACING TO COME UPON RECEIPT OF THAT FILE.

FENCES: AS DISCUSSED, WE CAN USE FERRING(?) STRIP FOR STAKES, WHICH ARE LESS WIDE THAN WHAT IS DRAFTED, MAINTAIN CENTERING TO MAINTAIN LENGTH OF FENCE. SPACE IN BETWEEN STAKES CAN CHANGE BUT CENTER TO CENTER SHOULD REMAIN THE SAME.

SPOOKLEY THE SQUARE PUMPKIN	
ELEVATIONS	Date : 5/29/2021
UPPER DARBY SUMMER STAGE	Scale : 3/4" = 1'-0"
Director : ALI CAIAZZO	5 OF 5
Designer : RACHAEL GRAN	
Revisions :	