
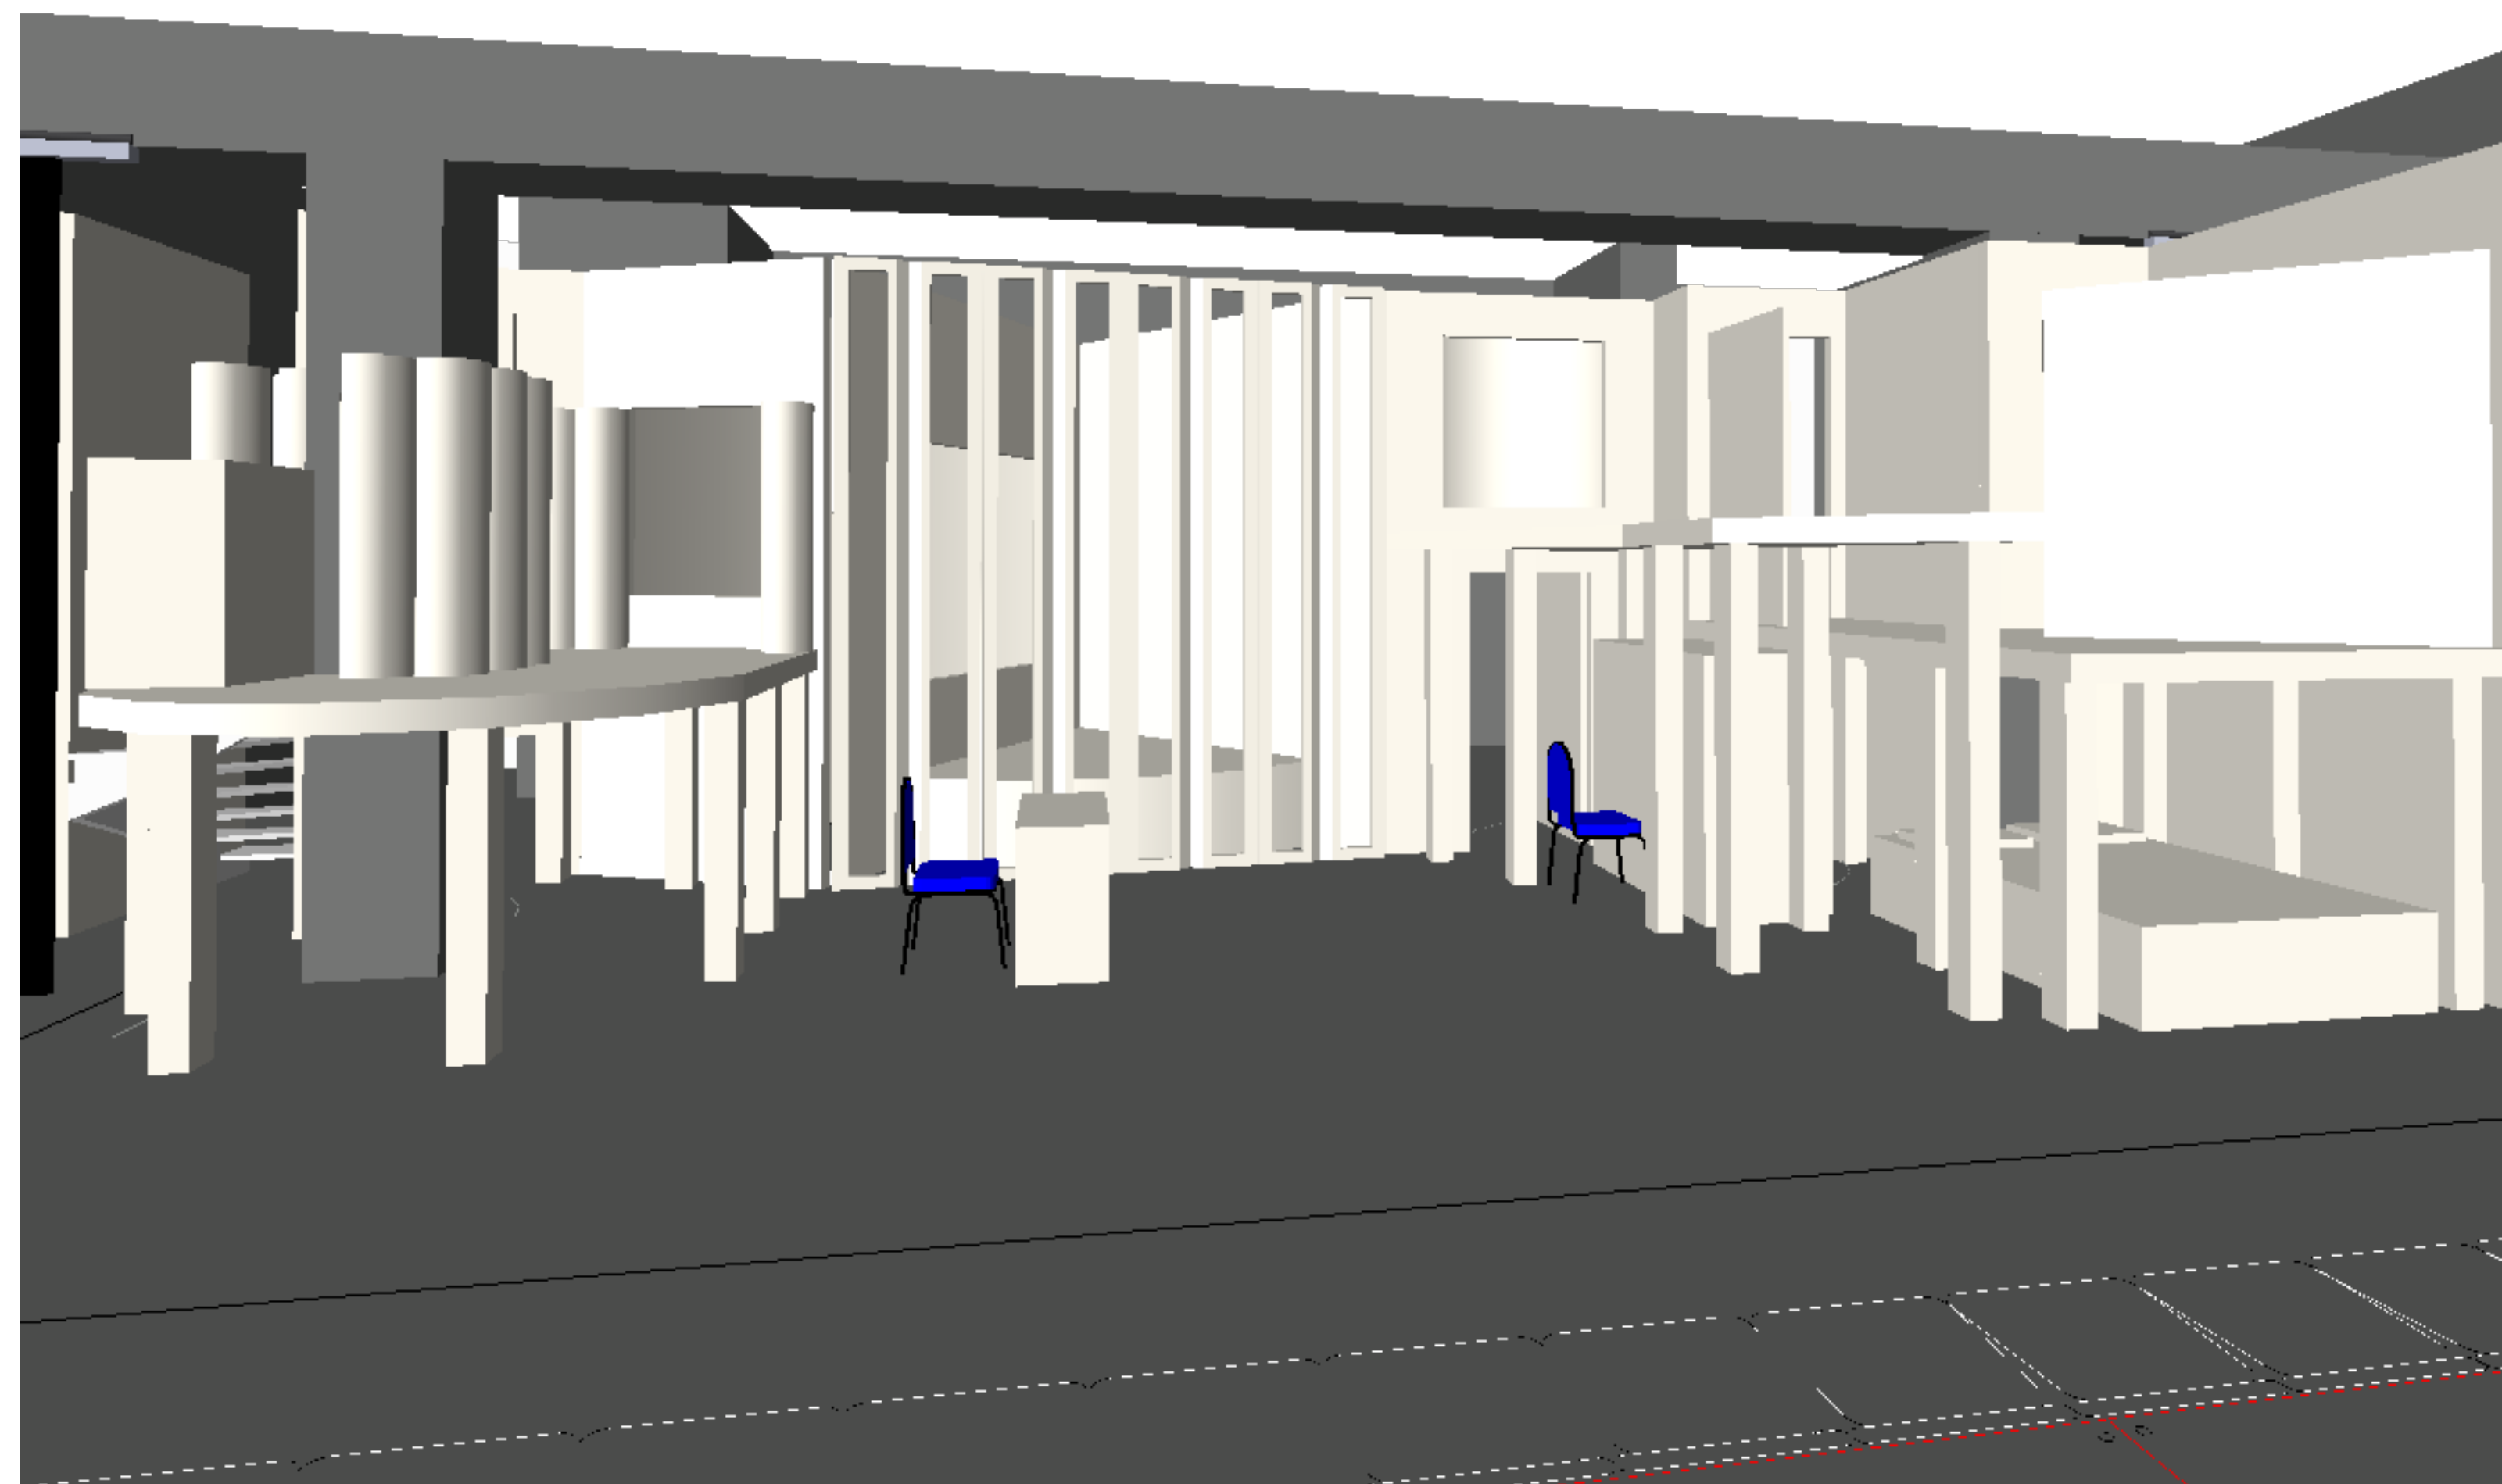



**NOTES:**  
 -WALL N IS A FOLDING SCREEN THAT OPENS FOR ACT 2  
 CYC 1 & 2 BEHIND WINDOWS SHOULD BE LIT ACCORDING TO PLOT ELEMENTS- DISCUSS  
 +24" ARC USC IS A GIANT BED THAT WILL BE UPHOLSTERED ACCORDINGLY

### INTIMATE APPAREL


GROUNDPLAN & SECTION	Date : 2/21/2021
HUNTER COLLEGE LOEWE THEATRE	Scale : 1/4"=1'-0"
Director : NATALIE ROBIN	1 OF 6
Designer : RACHAEL GRAN	
Revisions : 4/22/2021	
5/1/2021	

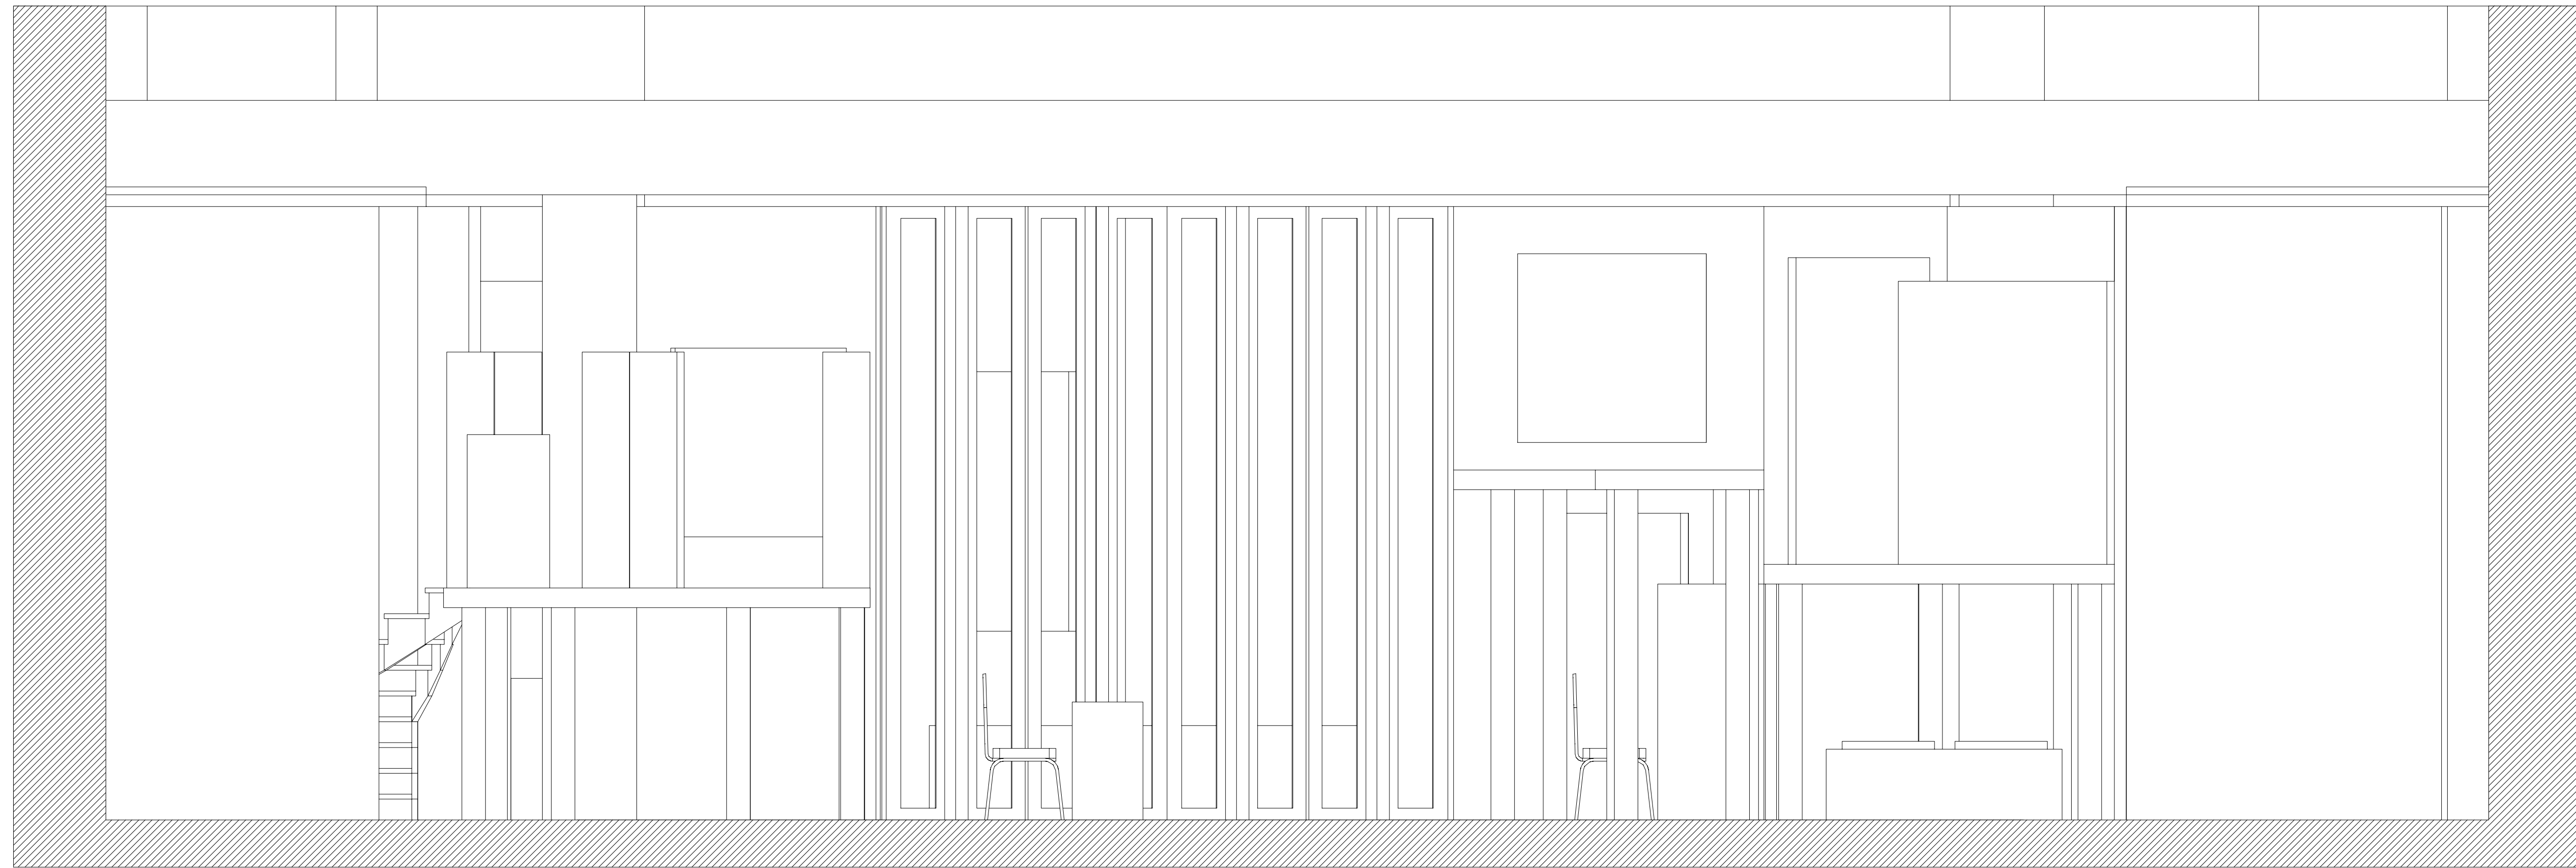


<b>INTIMATE APPAREL</b>	
FRONT ELEVATION/PERSPECTIVE	Date : 4/22/2021
HUNTER COLLEGE LOEWE THEATRE	Scale : 1/2"=1'-0"
Director : NATALIE ROBIN	<b>2</b> OF <b>6</b>
Designer : RACHAEL GRAN	
Revisions : 5/1/2021	

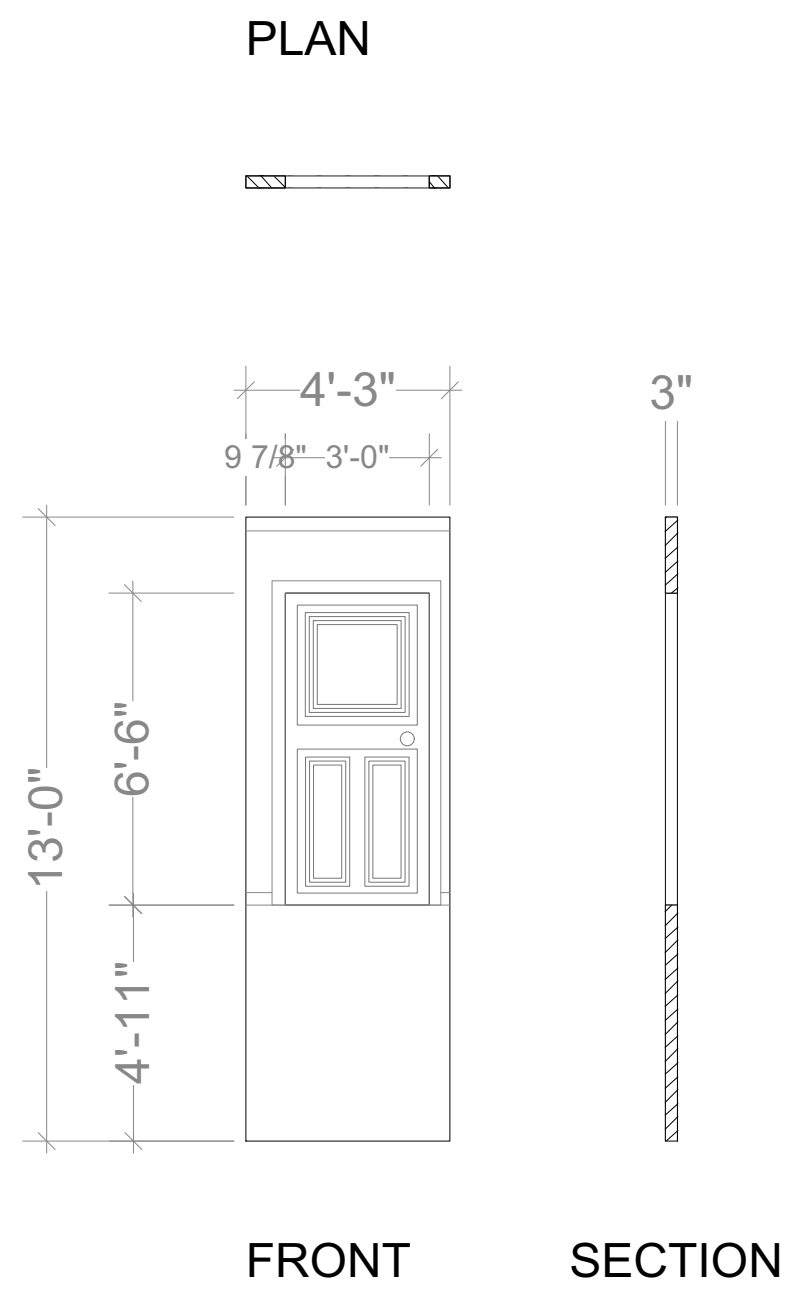


WALL A

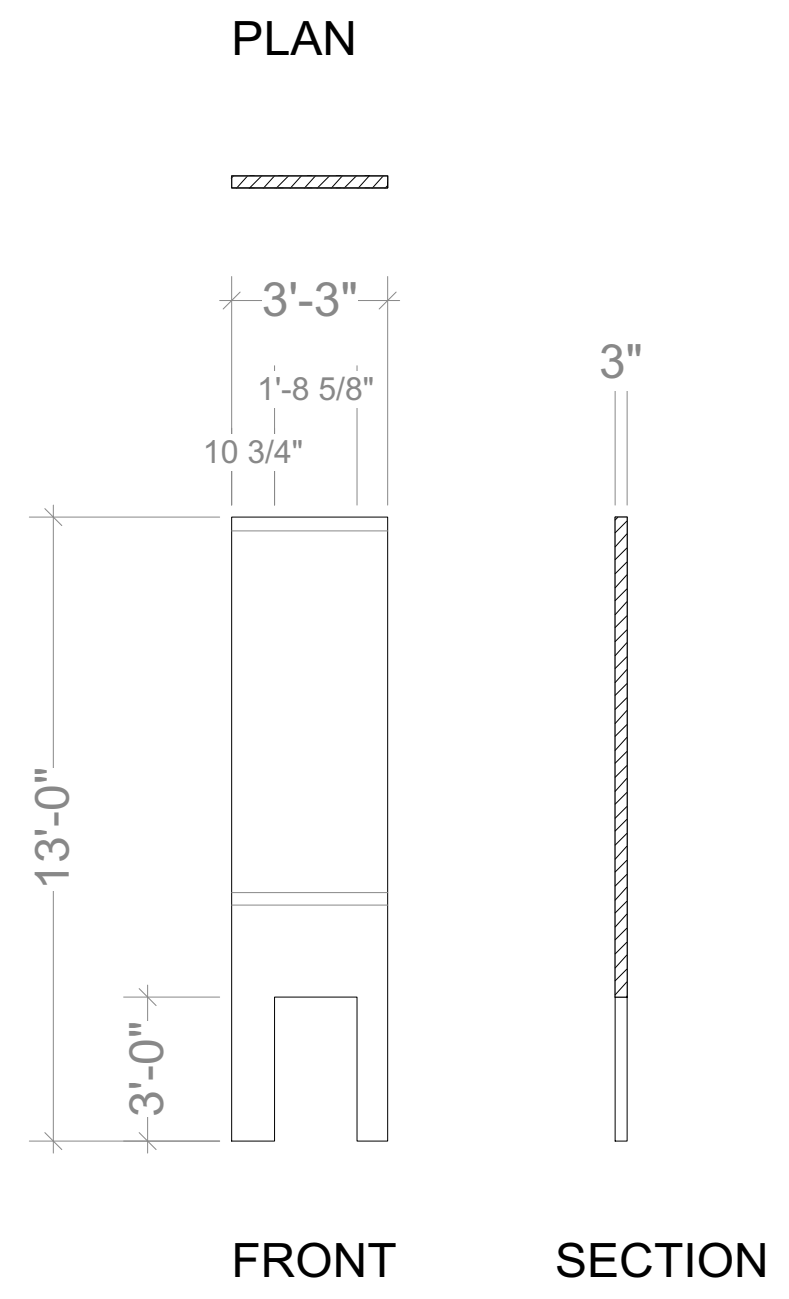


WALL B

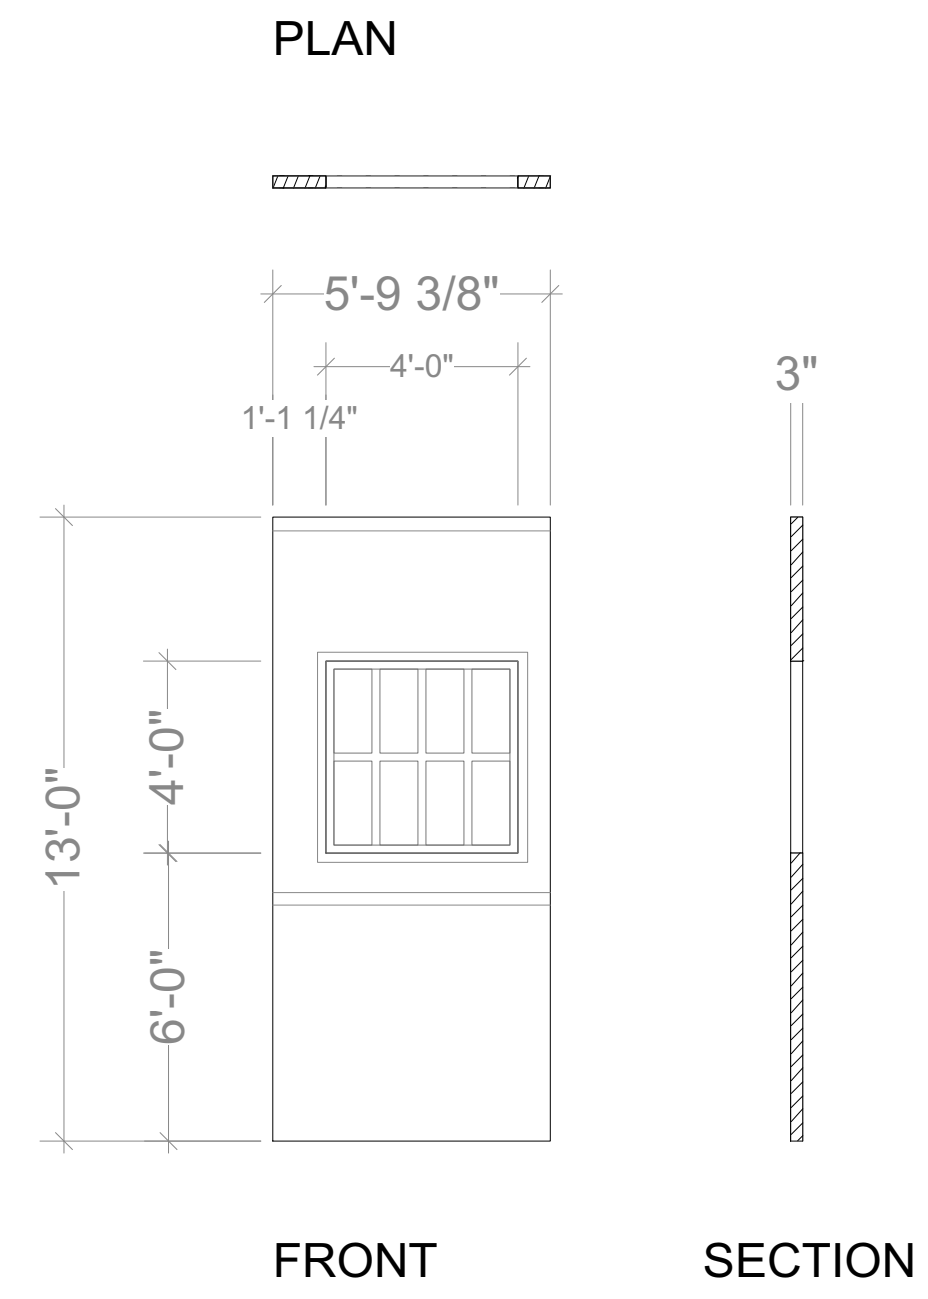


WALL C

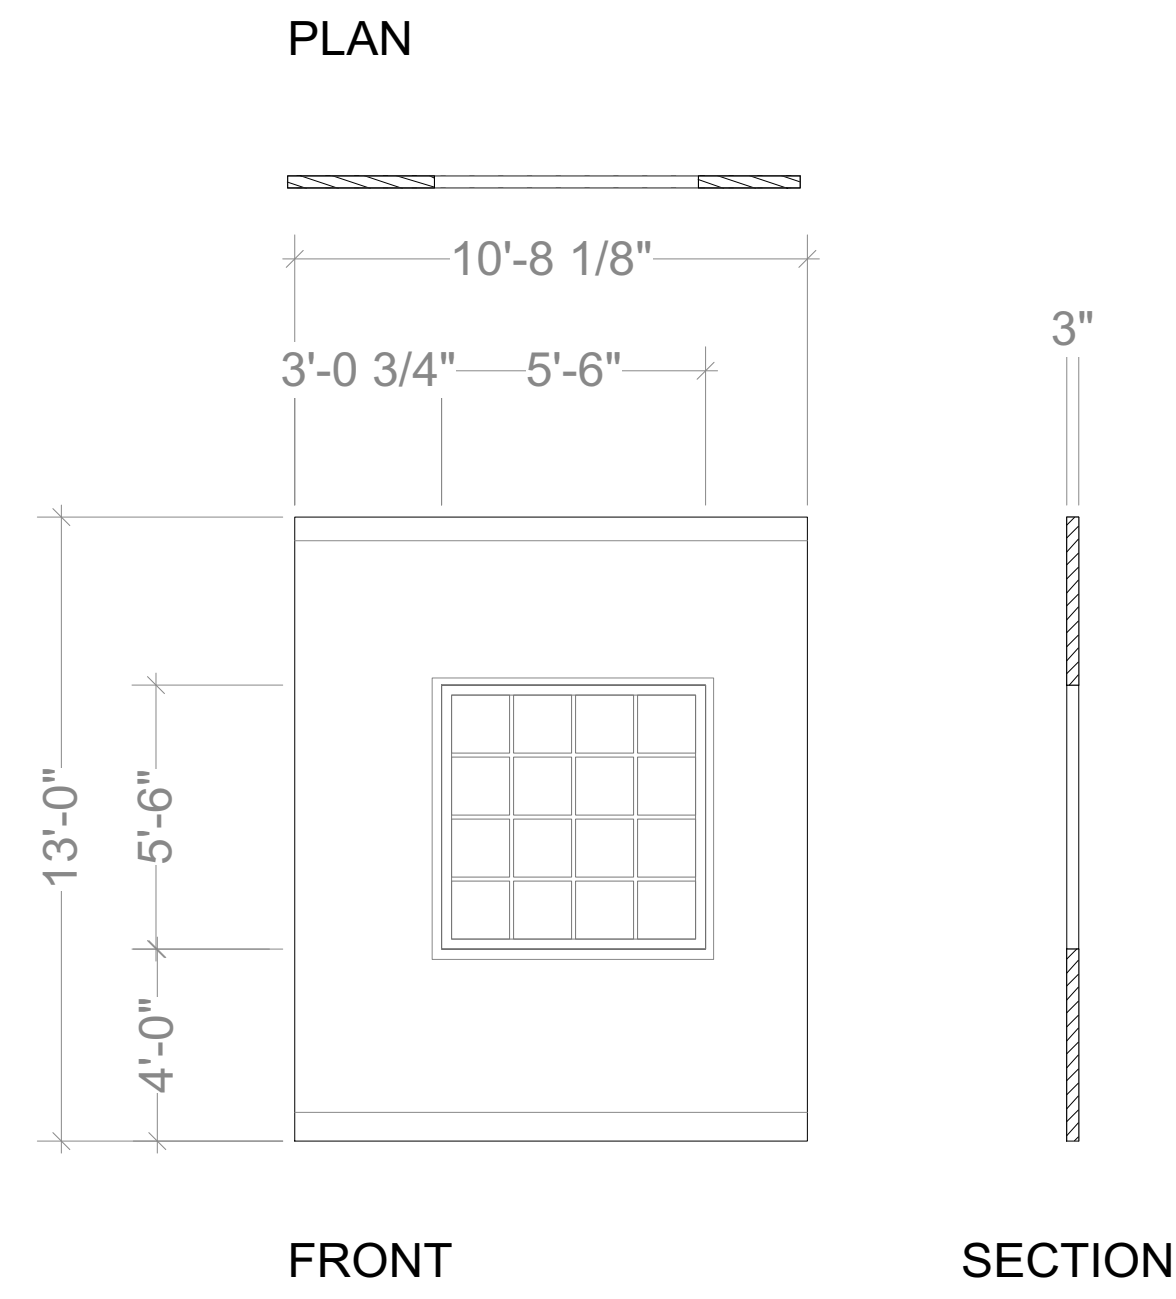


WALL D

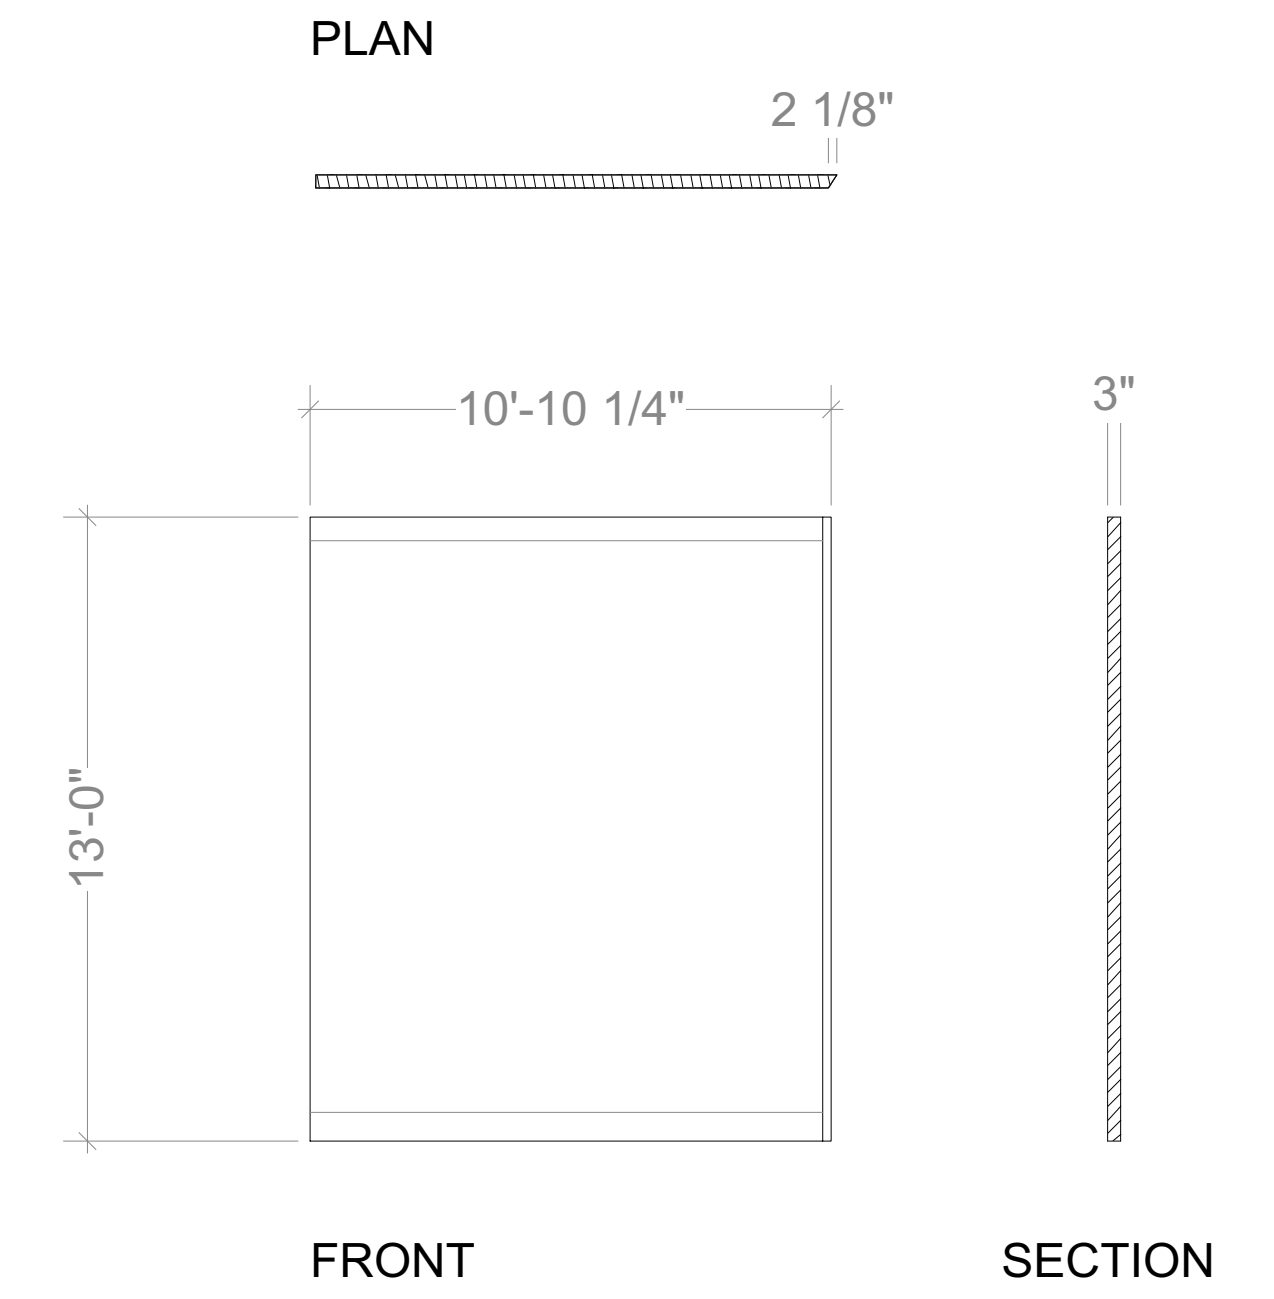


WALL E

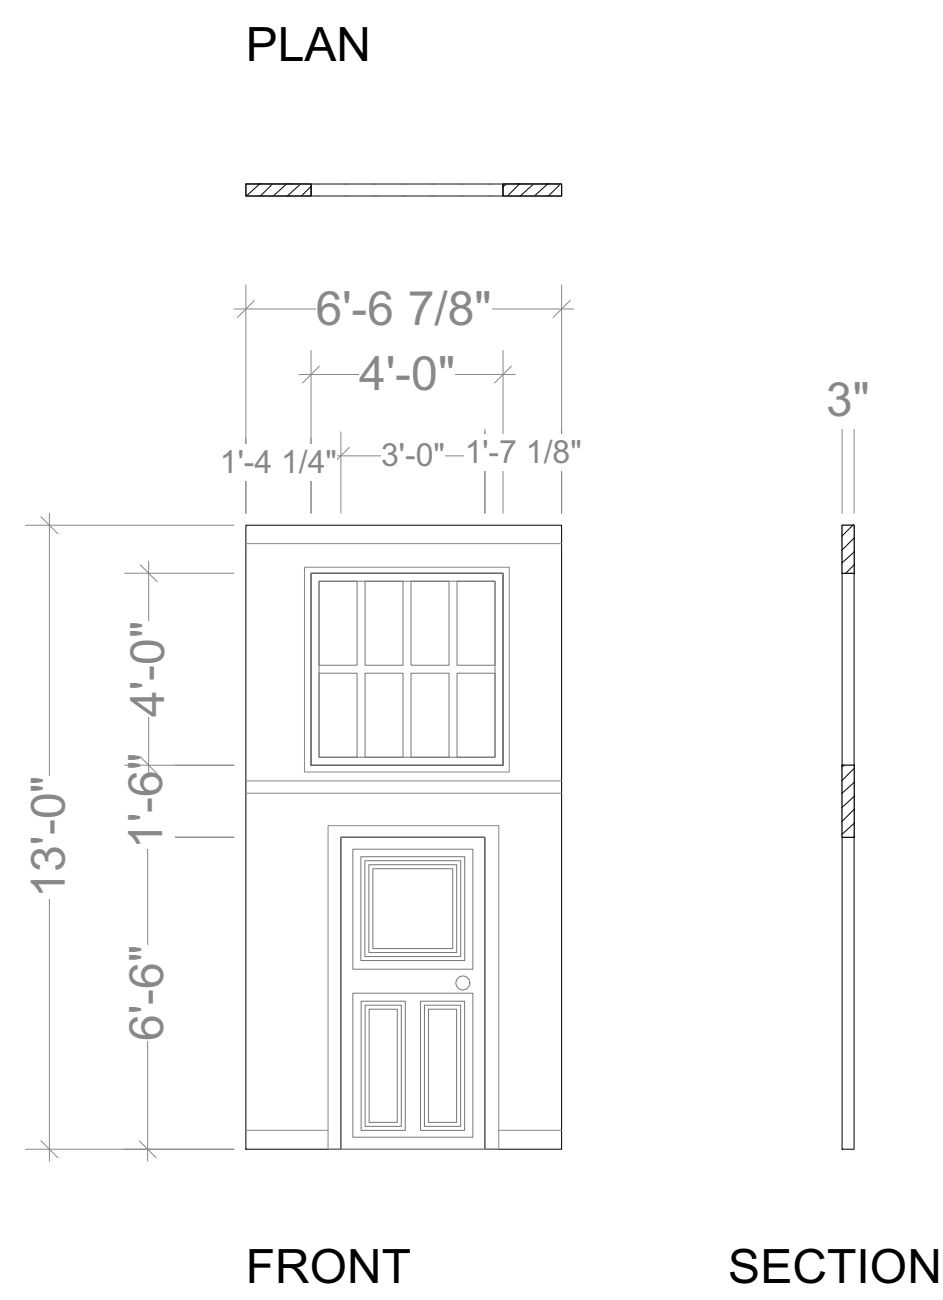


WALL F

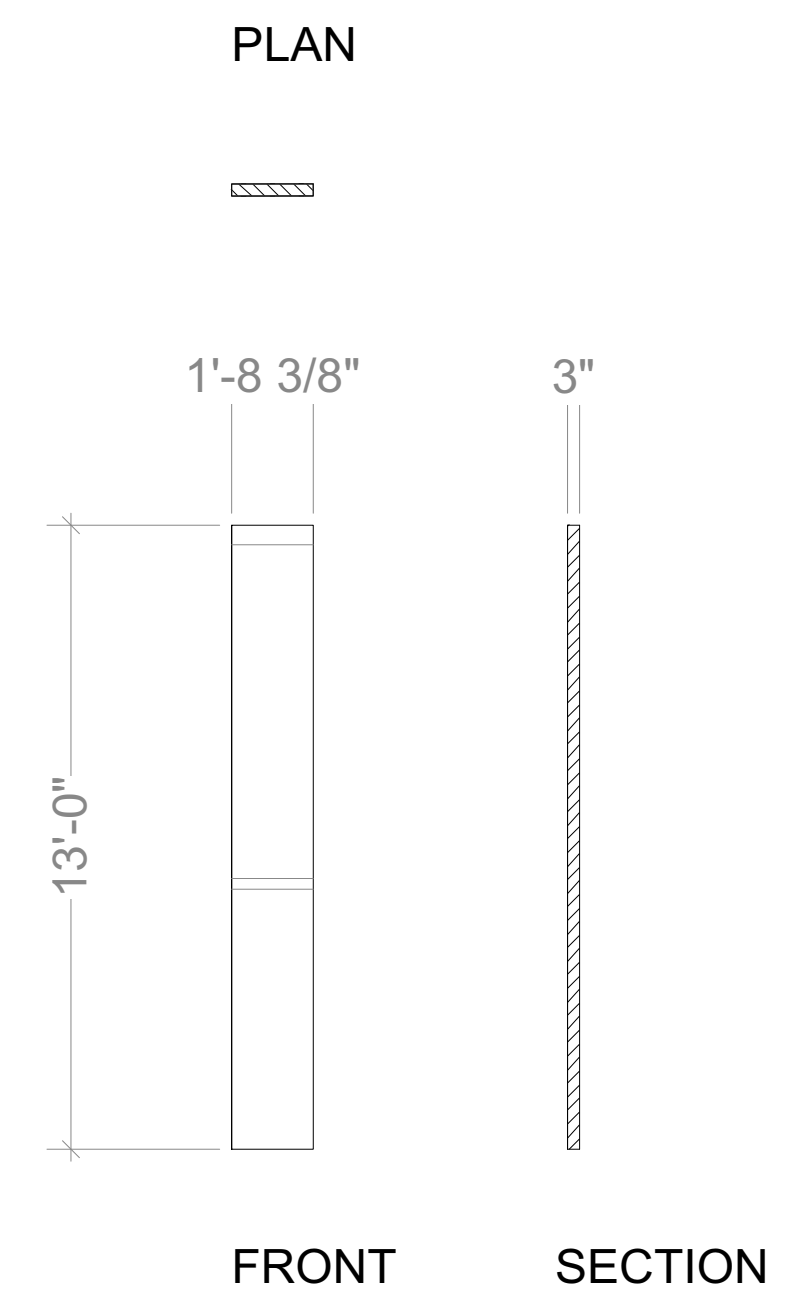


WALL G

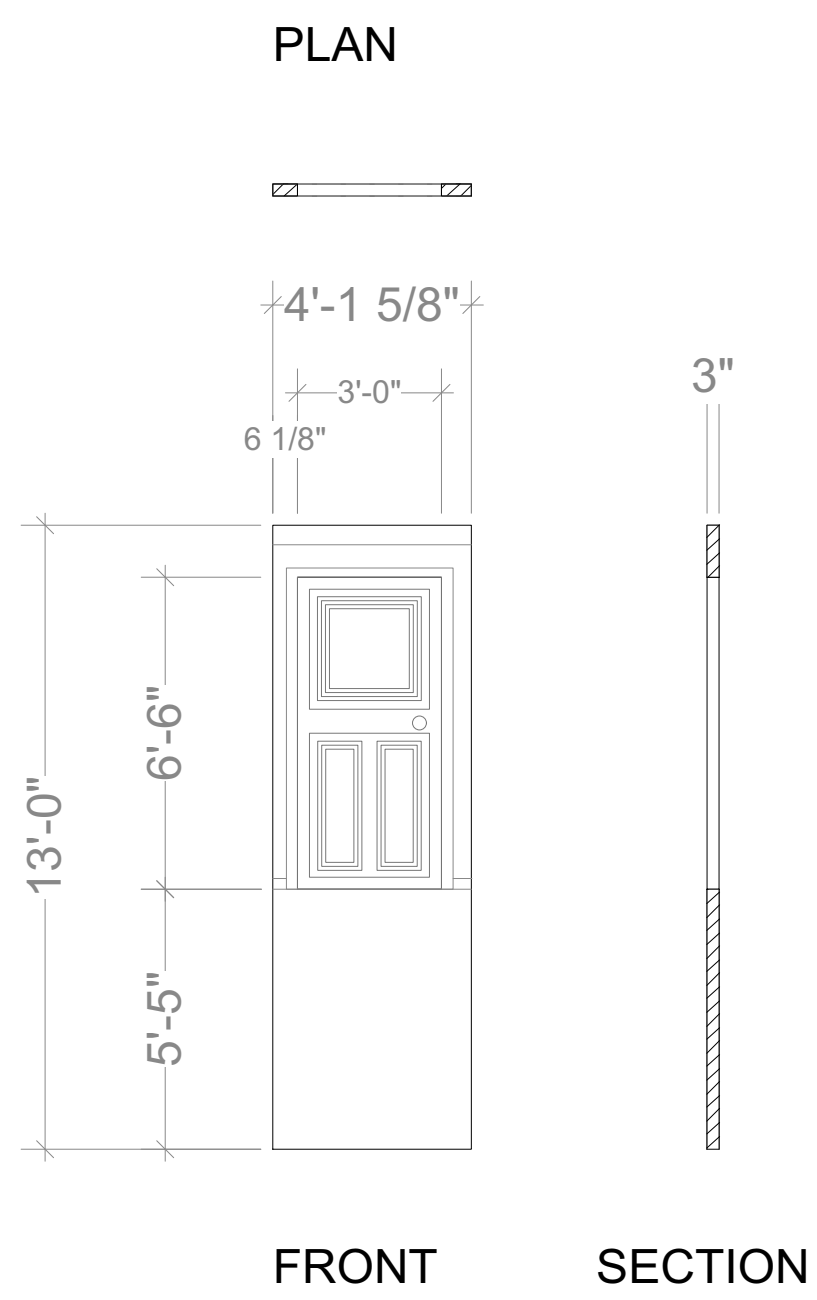


WALL H

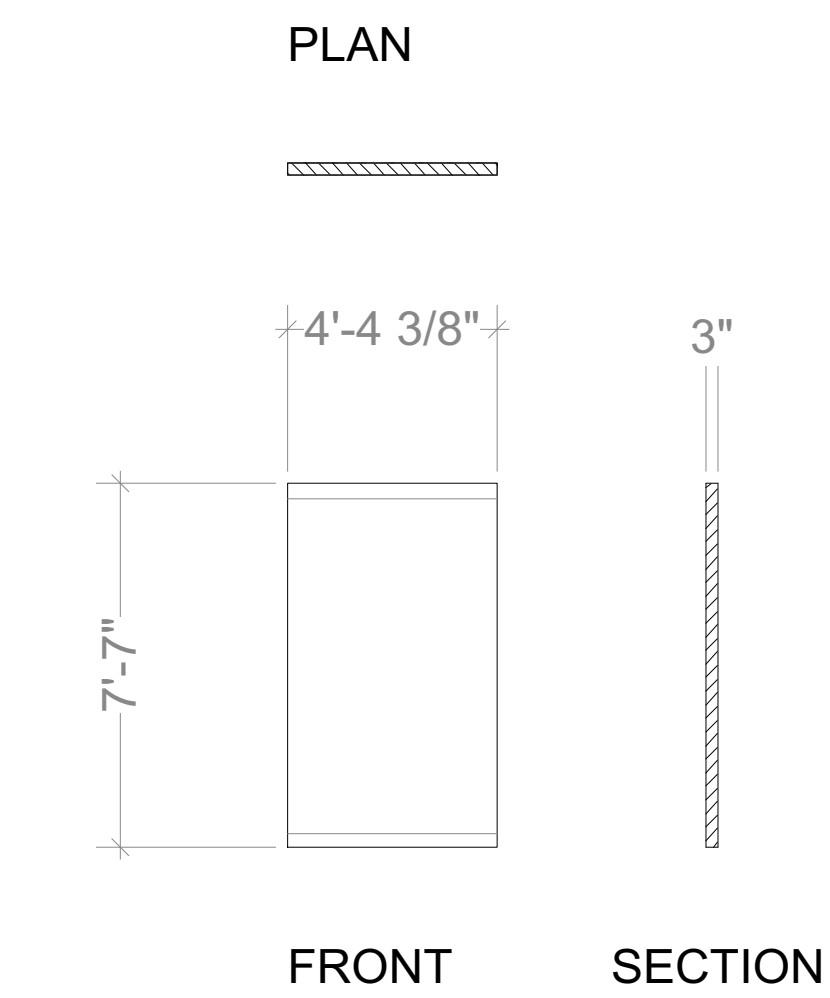

WALL I

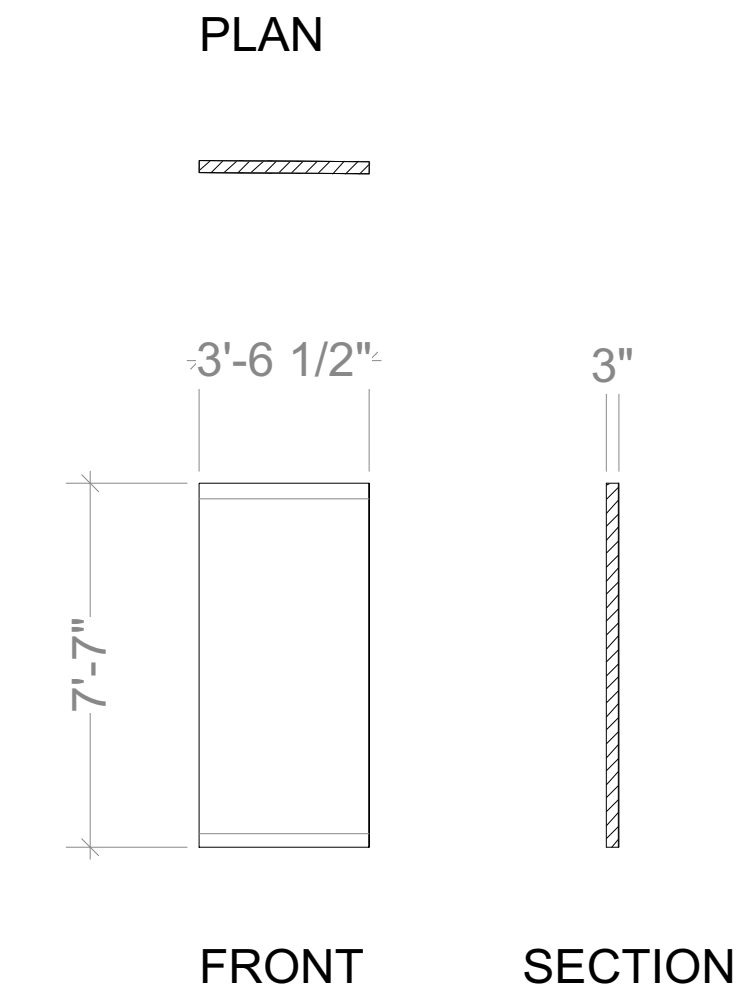


WALL J

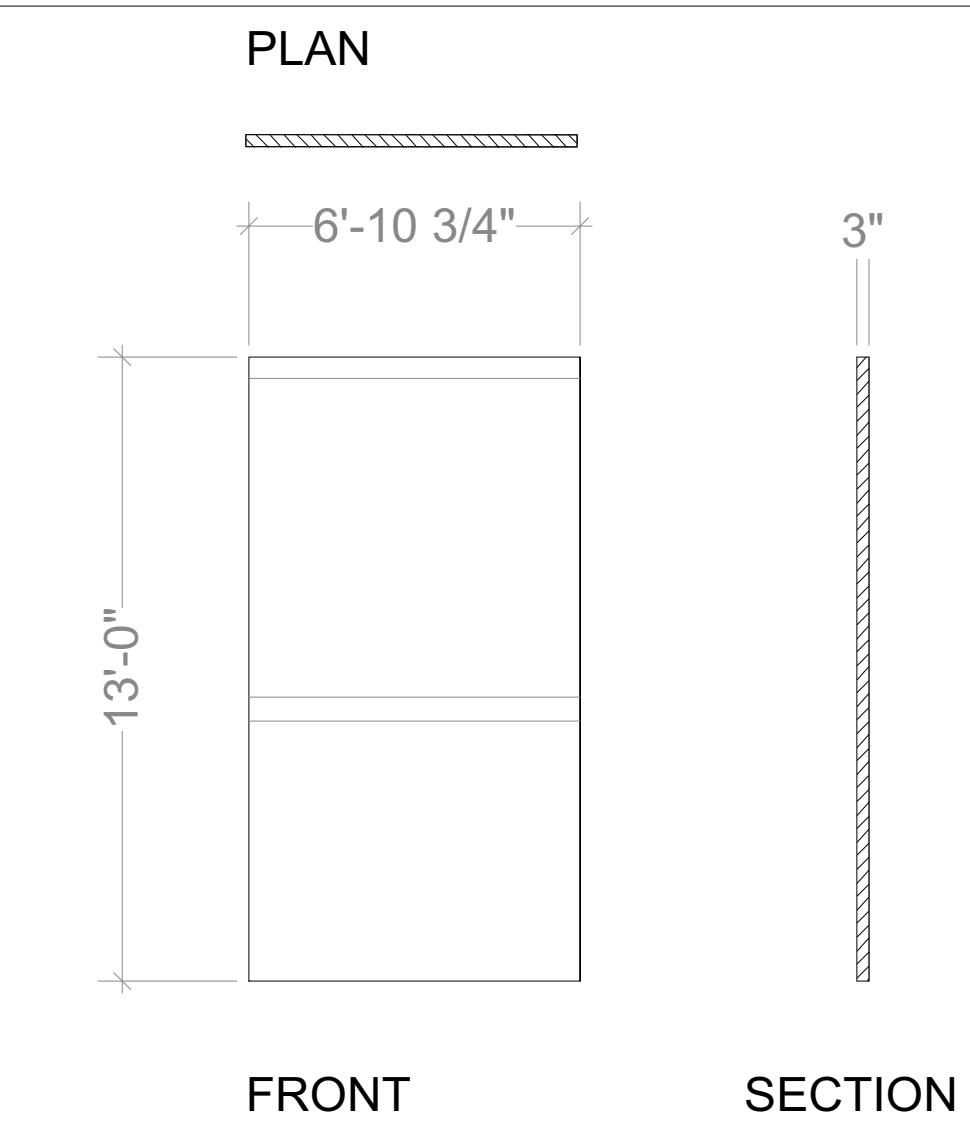


WALL K


<b>INTIMATE APPAREL</b>	
ELEVATIONS 1	Date : 4/22/2021
HUNTER COLLEGE LOEWE THEATRE	Scale : 1/4"=1'-0"
Director : NATALIE ROBIN	<b>3</b> OF <b>6</b>
Designer : RACHAEL GRAN	
Revisions :	

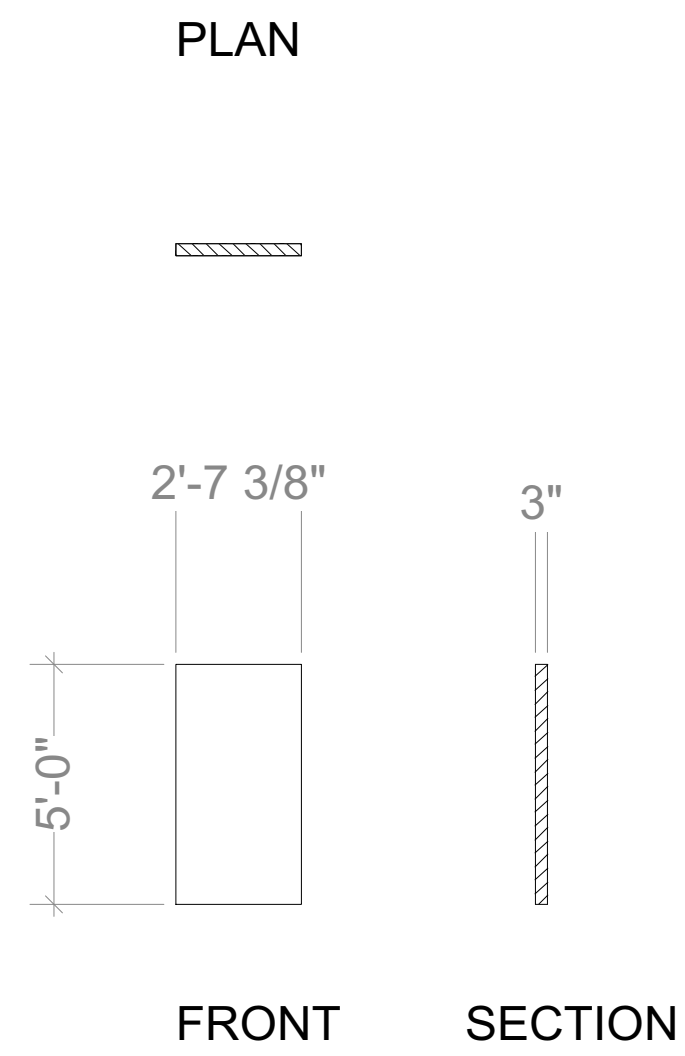


WALL L

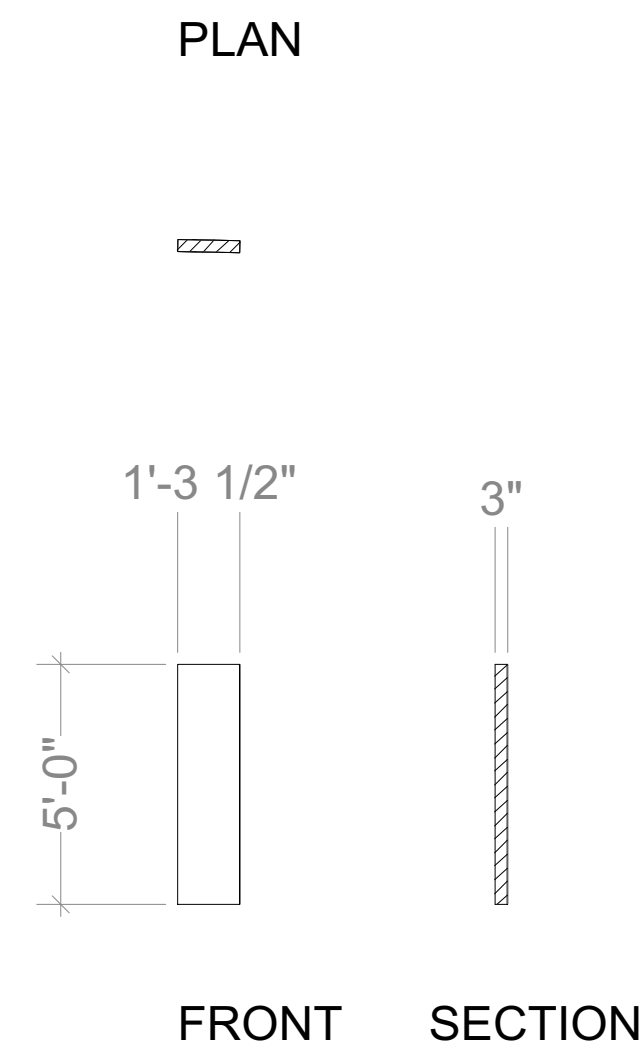


WALL M

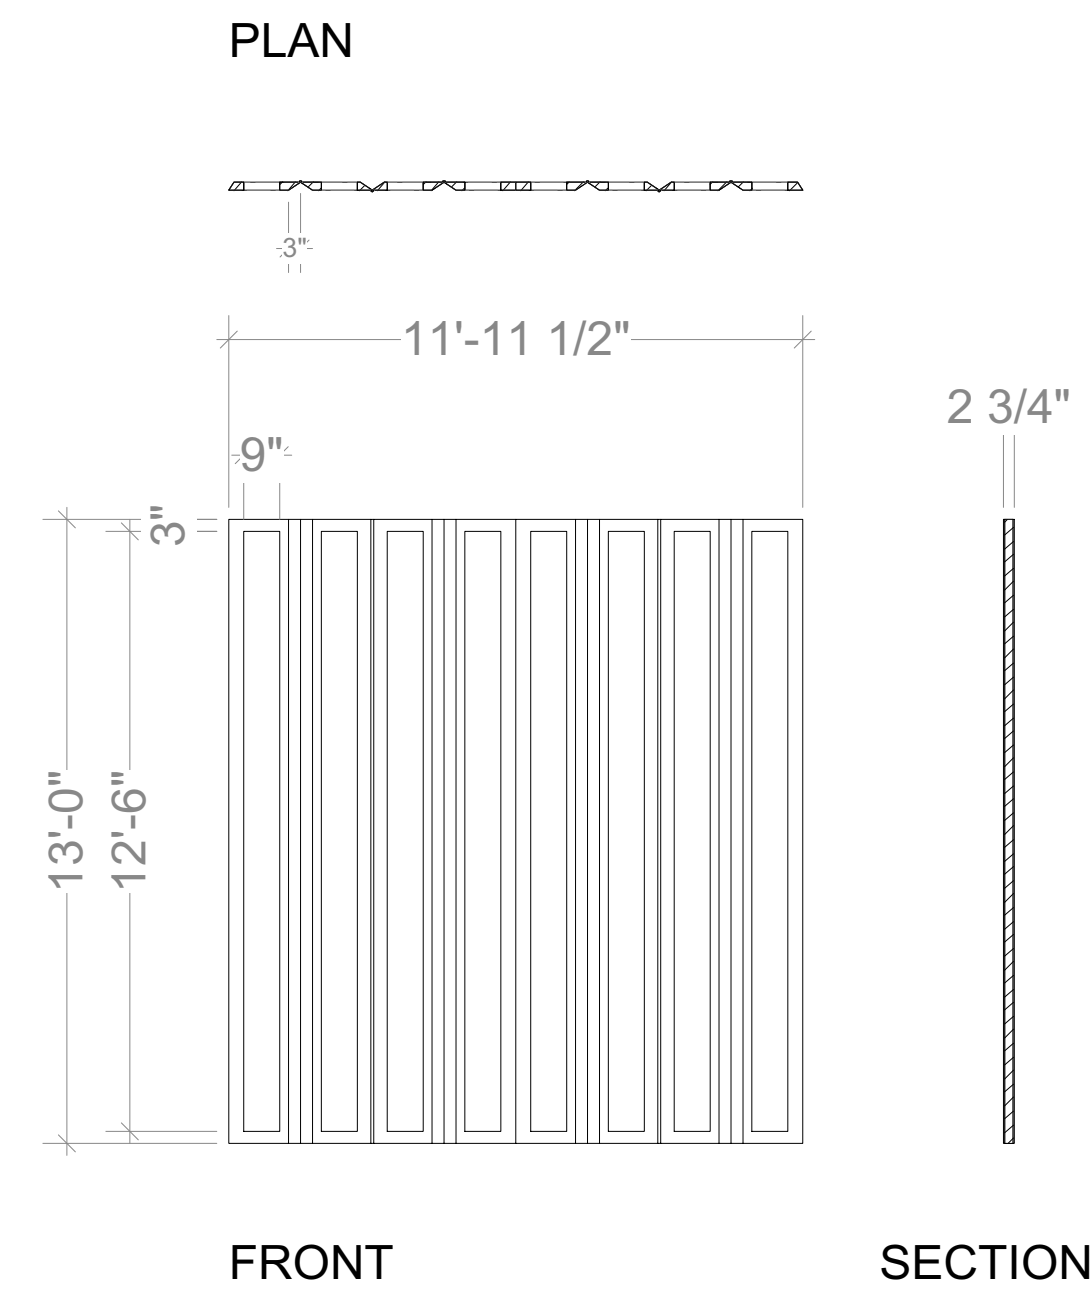


WALL N

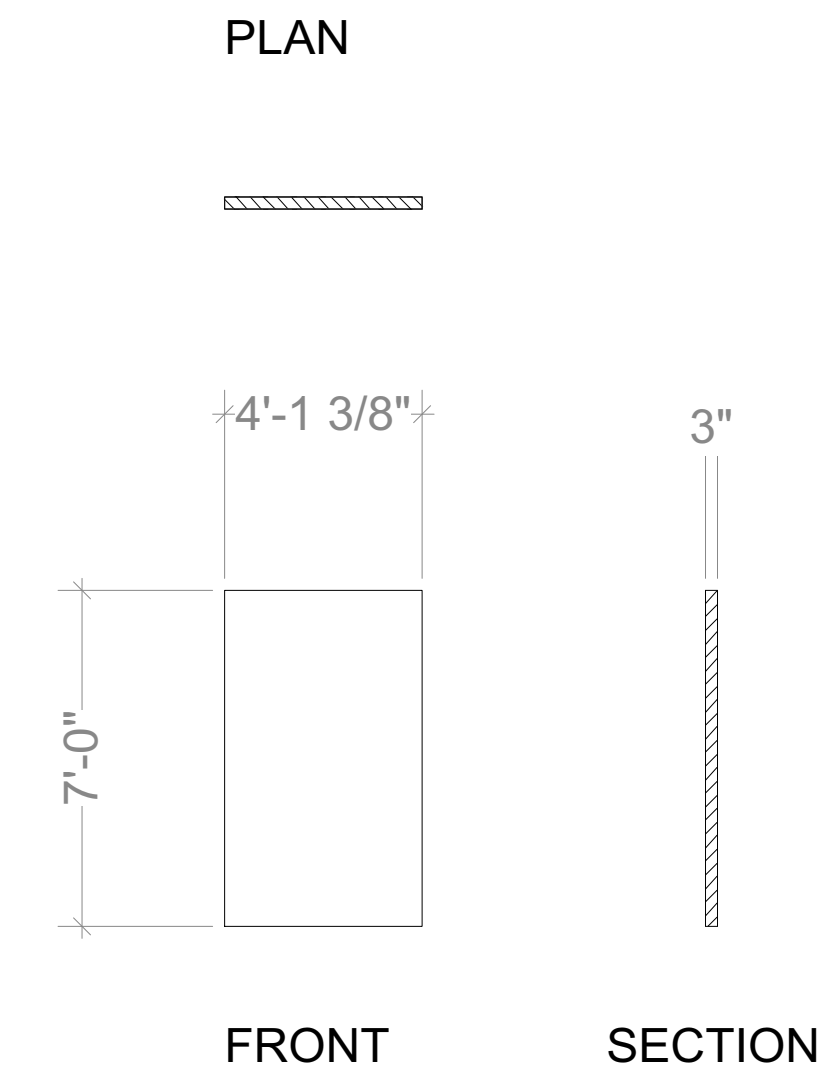


WALL O

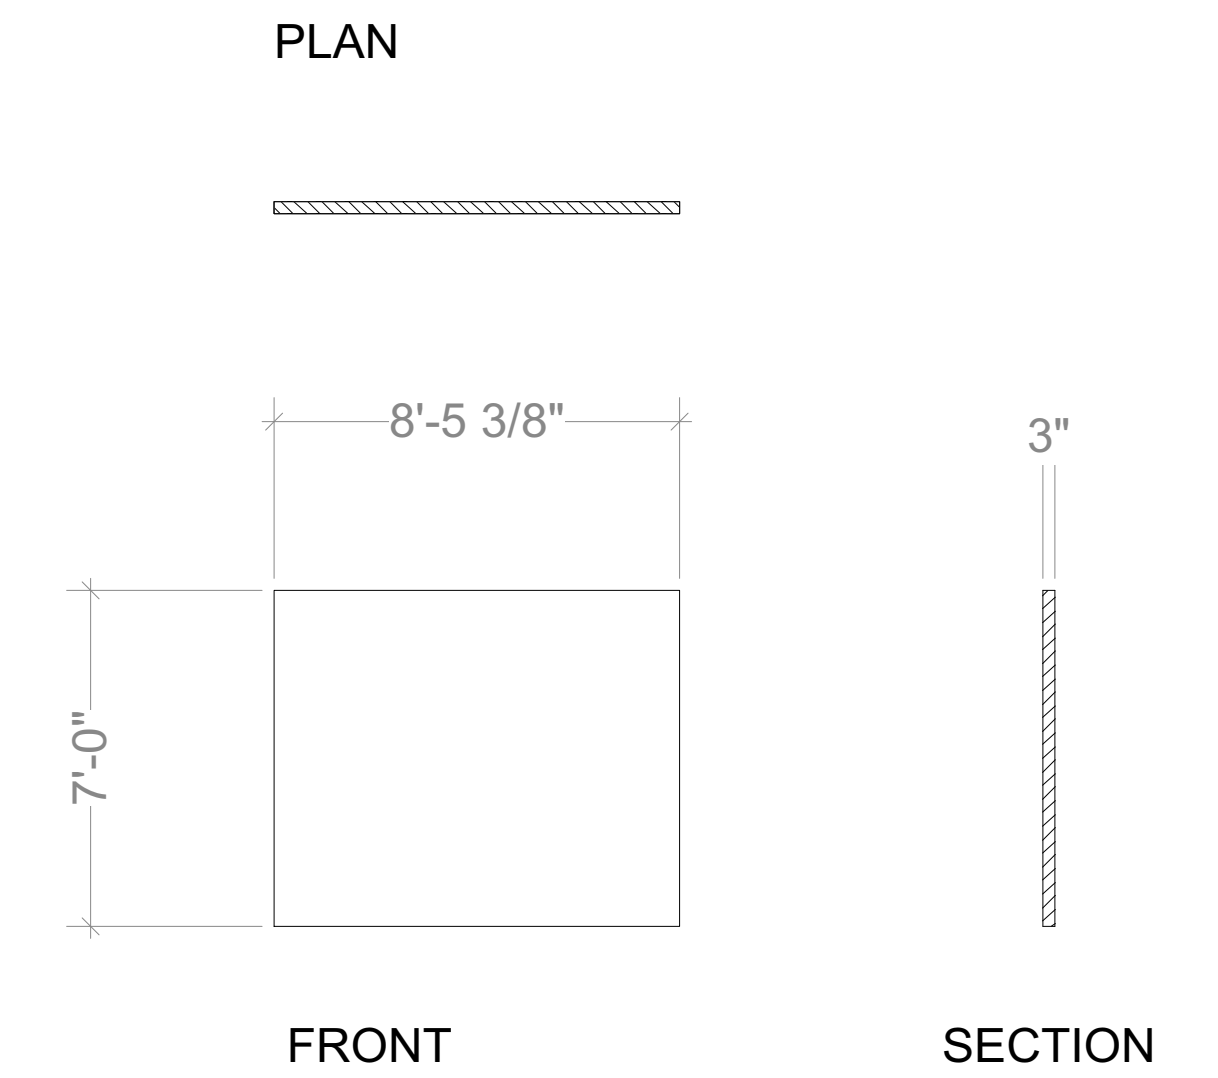


WALL P

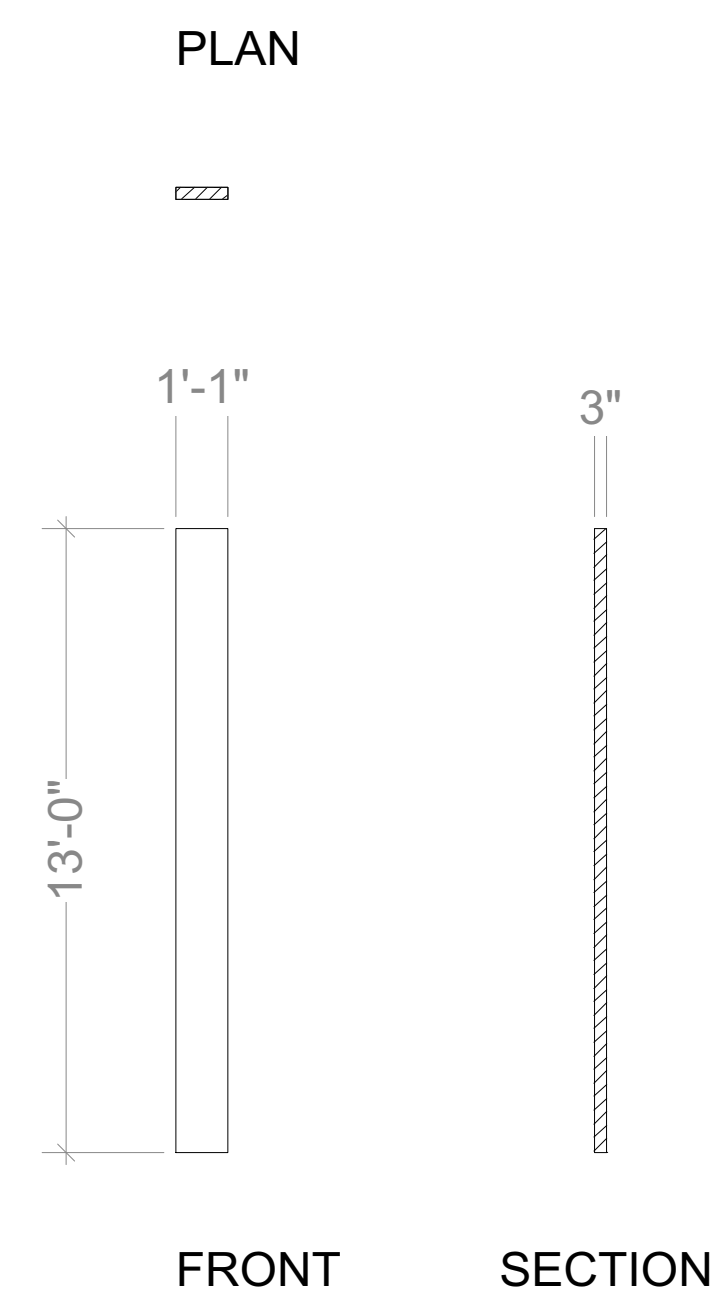


WALL Q

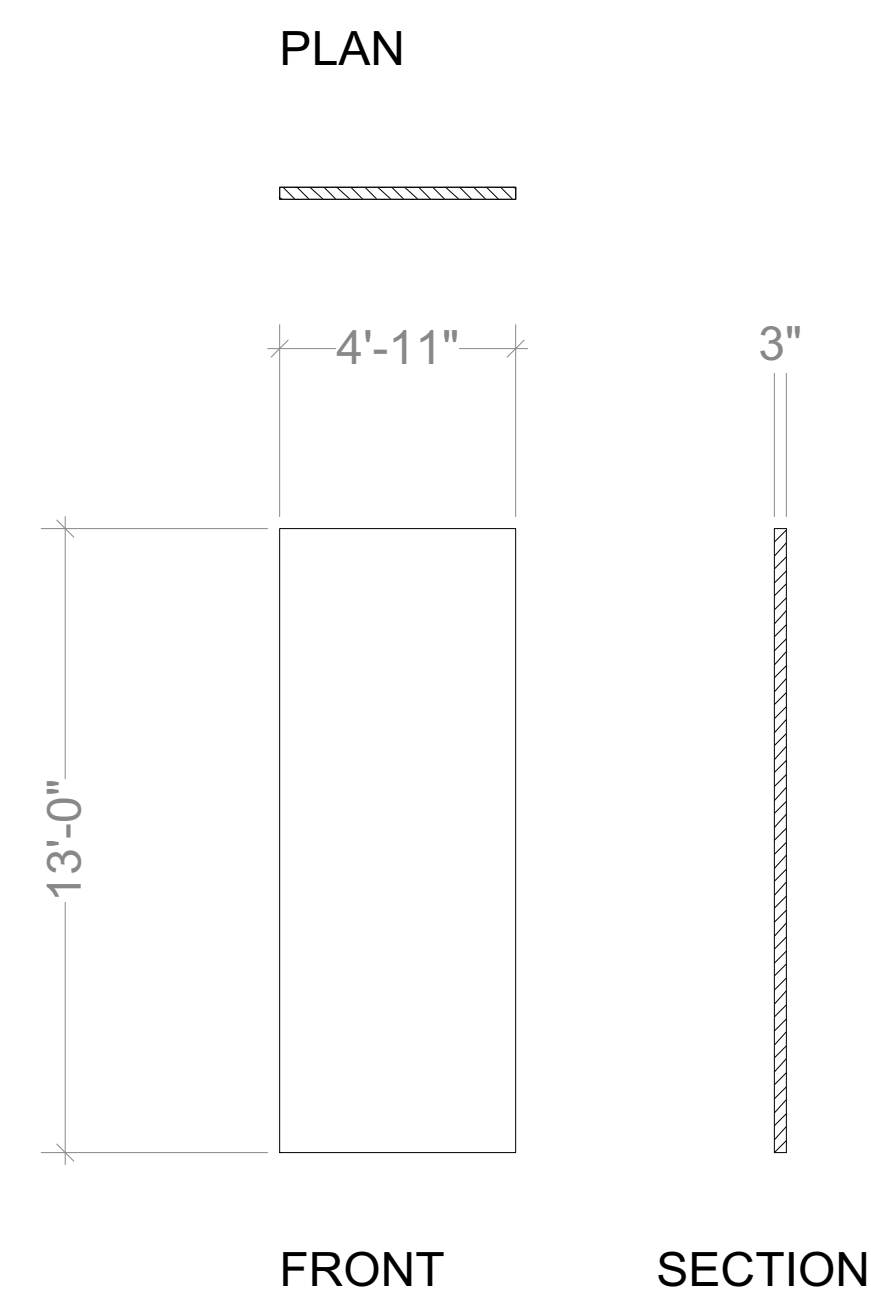

WALL R

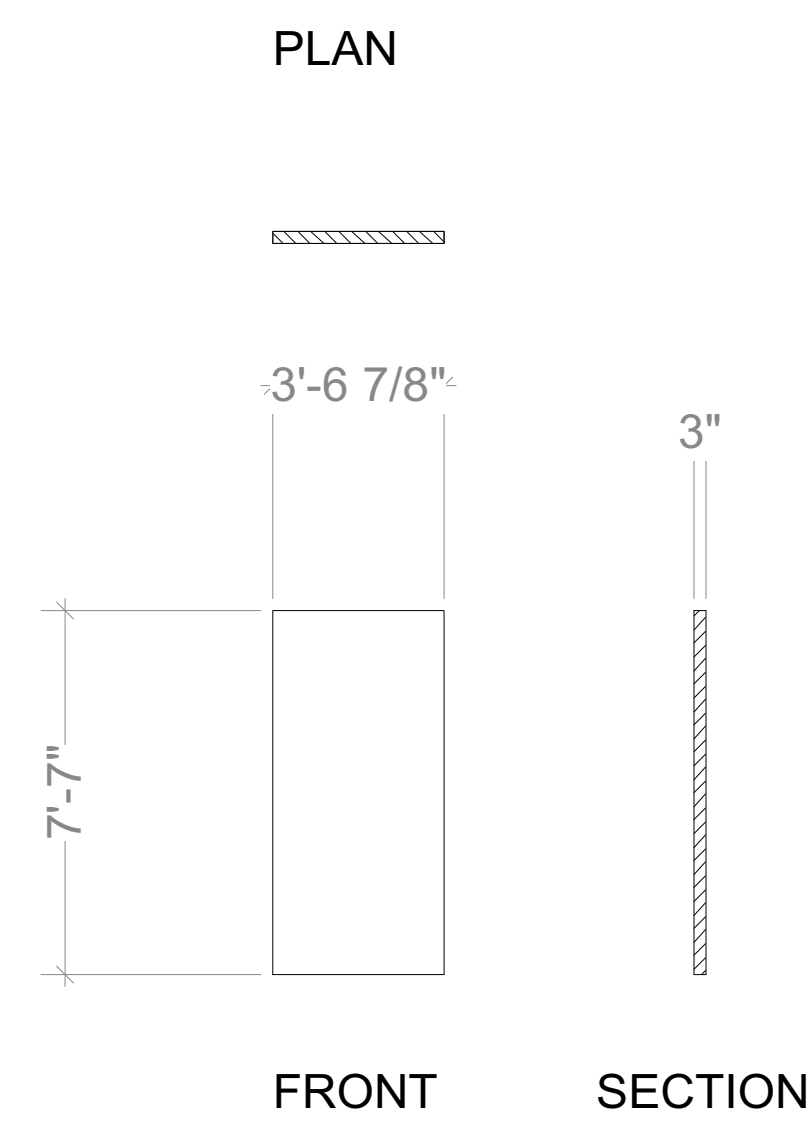


WALL S

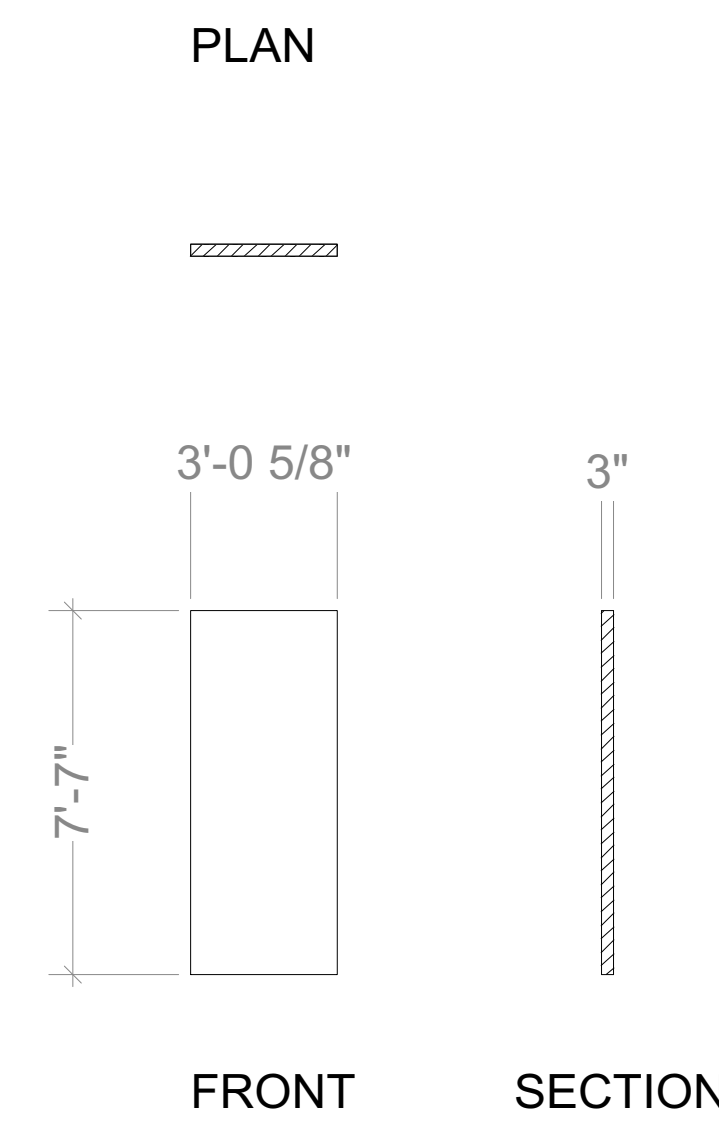

WALL T


<b>INTIMATE APPAREL</b>	
ELEVATIONS 2	Date : 4/22/2021
HUNTER COLLEGE LOEWE THEATRE	Scale : 1/4"=1'-0"
Director : NATALIE ROBIN	<b>4</b> OF <b>6</b>
Designer : RACHAEL GRAN	
Revisions :	

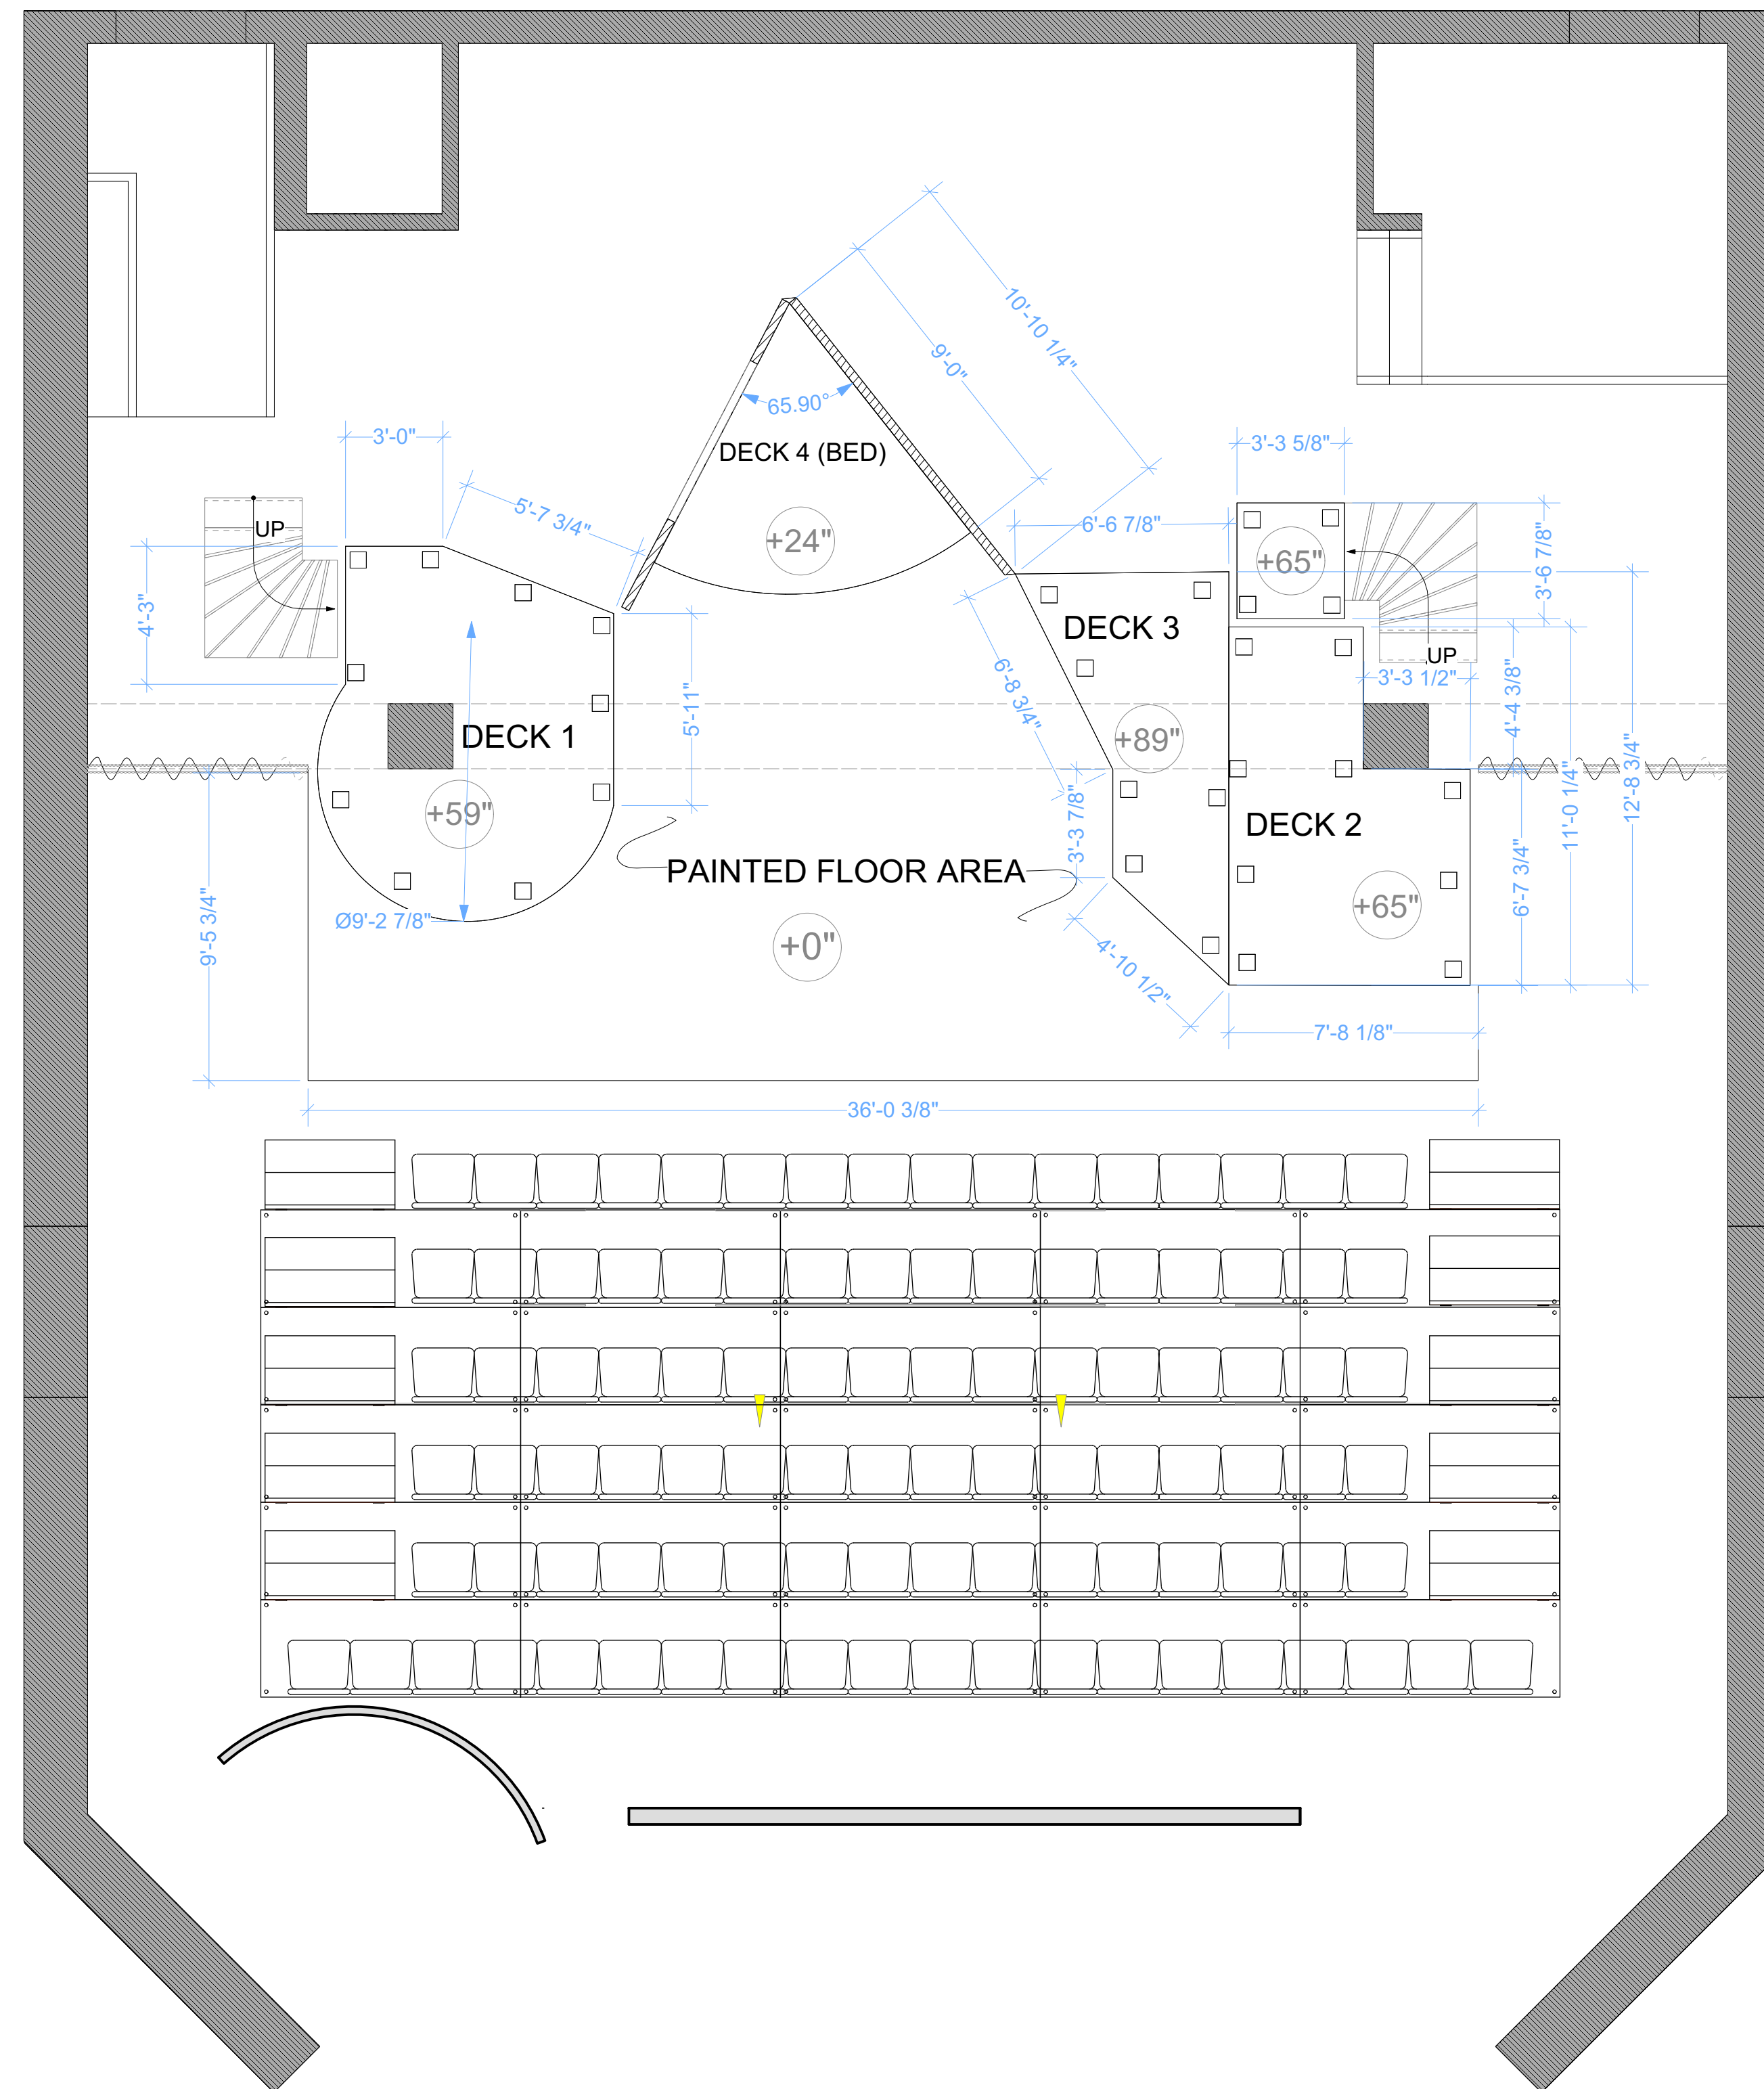

INTIMATE APPAREL	
DECK PLAN	Date : 4/22/2021
HUNTER COLLEGE LOEWE THEATRE	Scale : 1/4"=1'-0"
Director : NATALIE ROBIN	<b>5</b> OF <b>6</b>
Designer : RACHAEL GRAN	
Revisions :	




SCALE: FULL

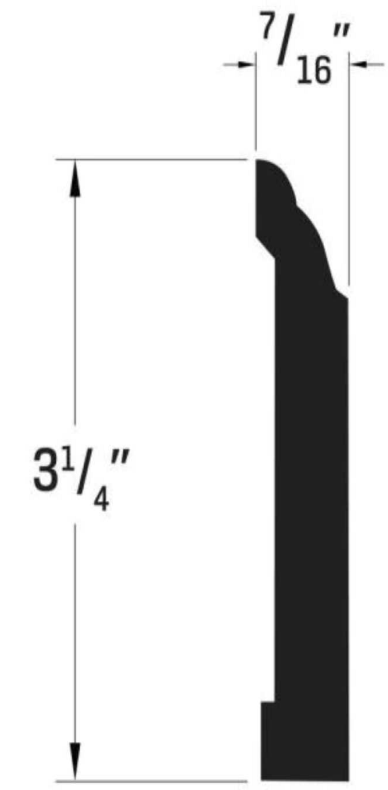


BASEBOARDS

SCALE: FULL

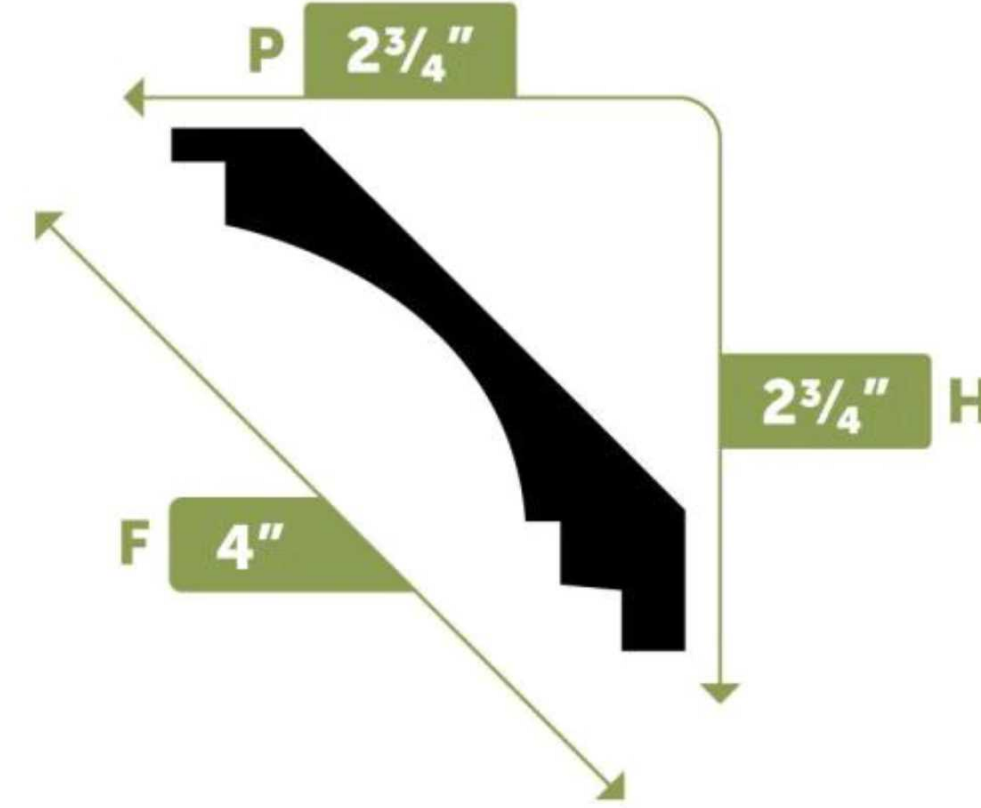


CROWN MOULDING

SCALE: FULL

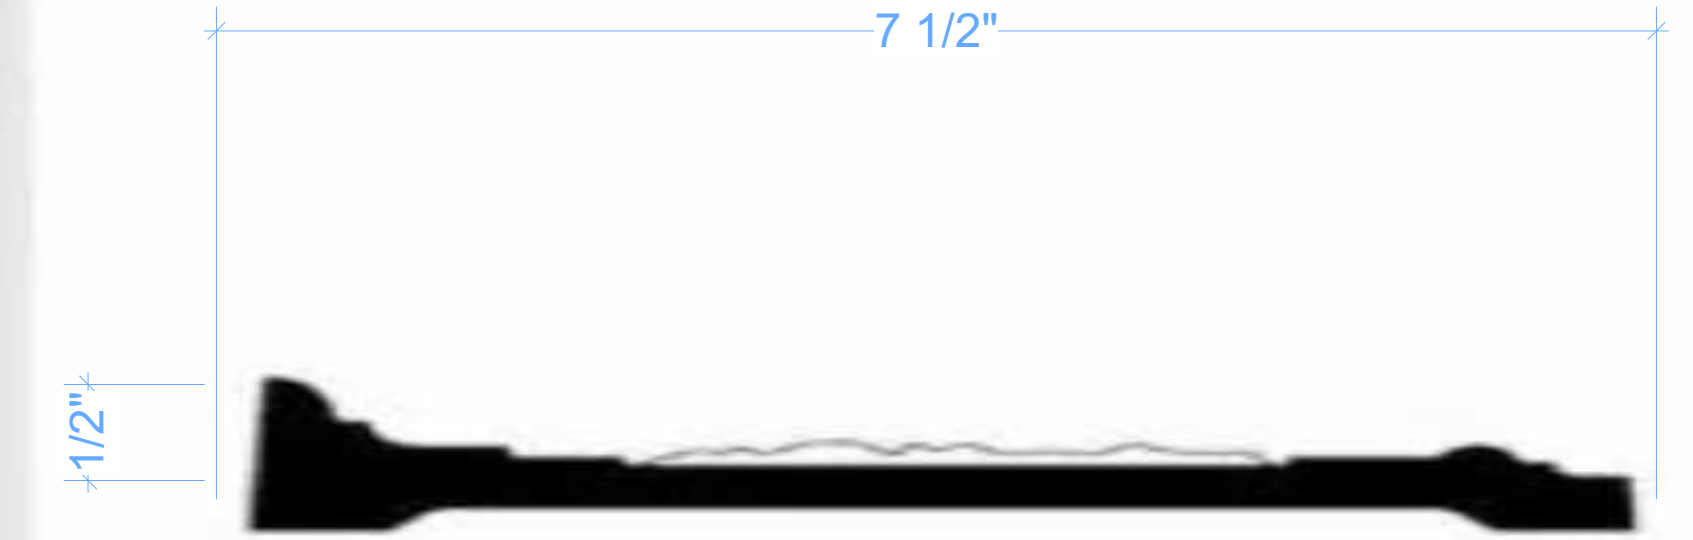


WINDOW AND DOOR FRAMING

SCALE: 1"=1'-0"

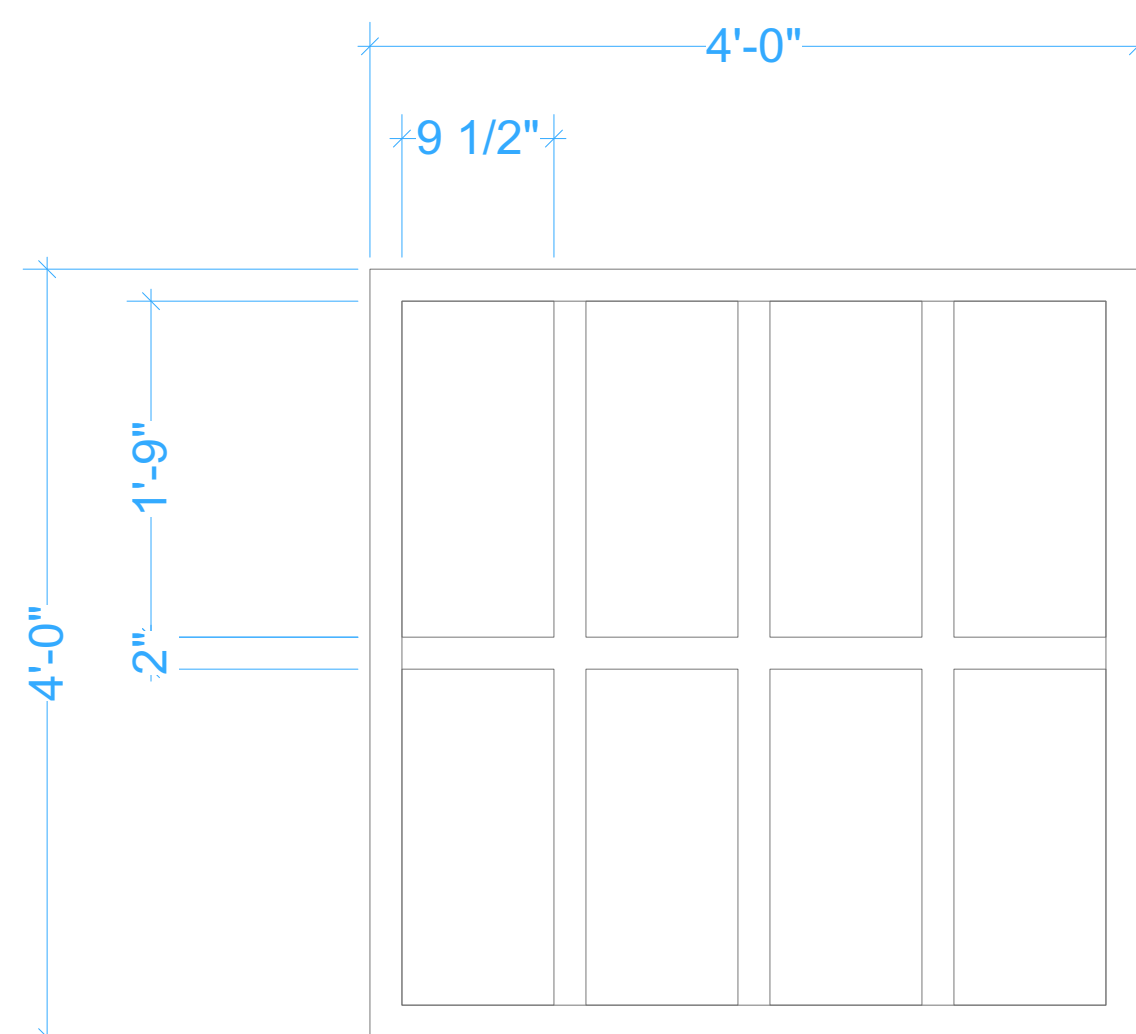


WINDOW- WALL C & F

SCALE: 1"=1'-0"

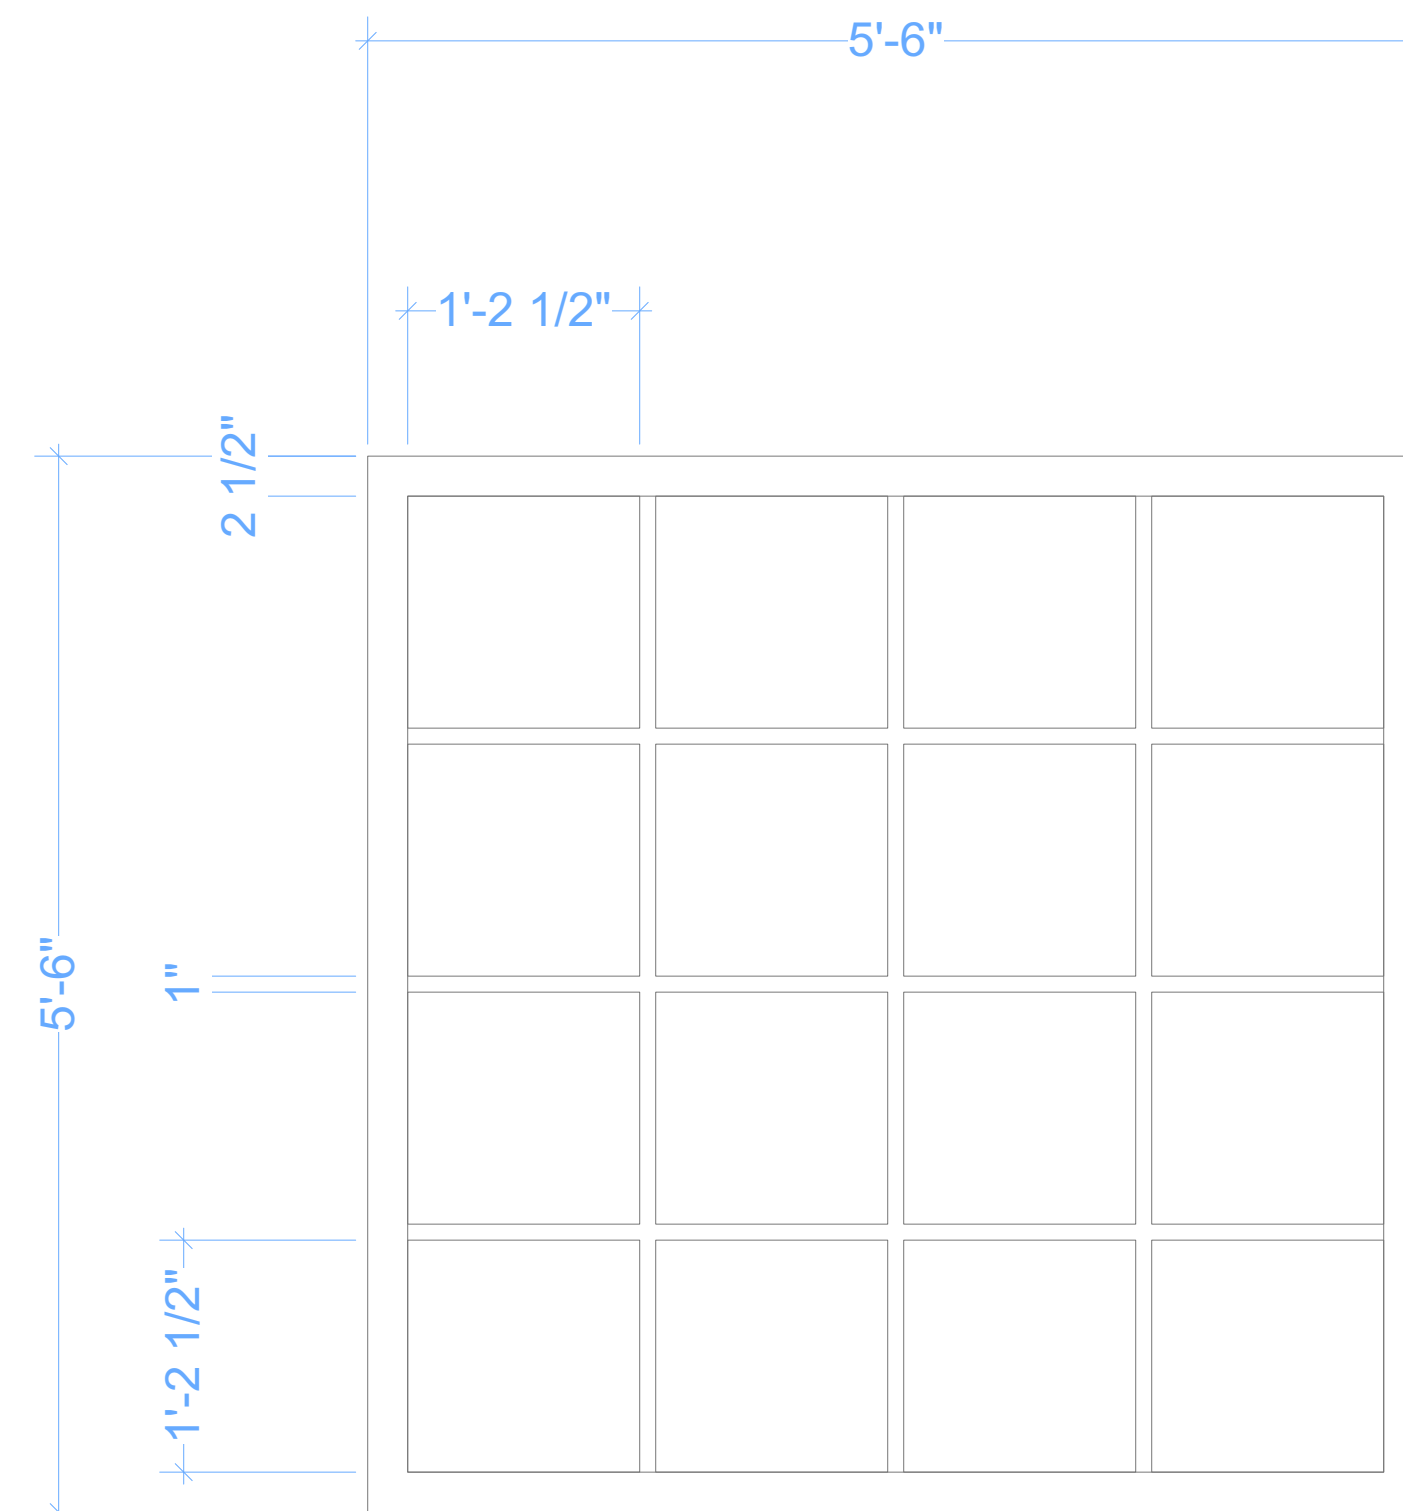

WINDOW- WALL D

SCALE: 1"=1'-0"

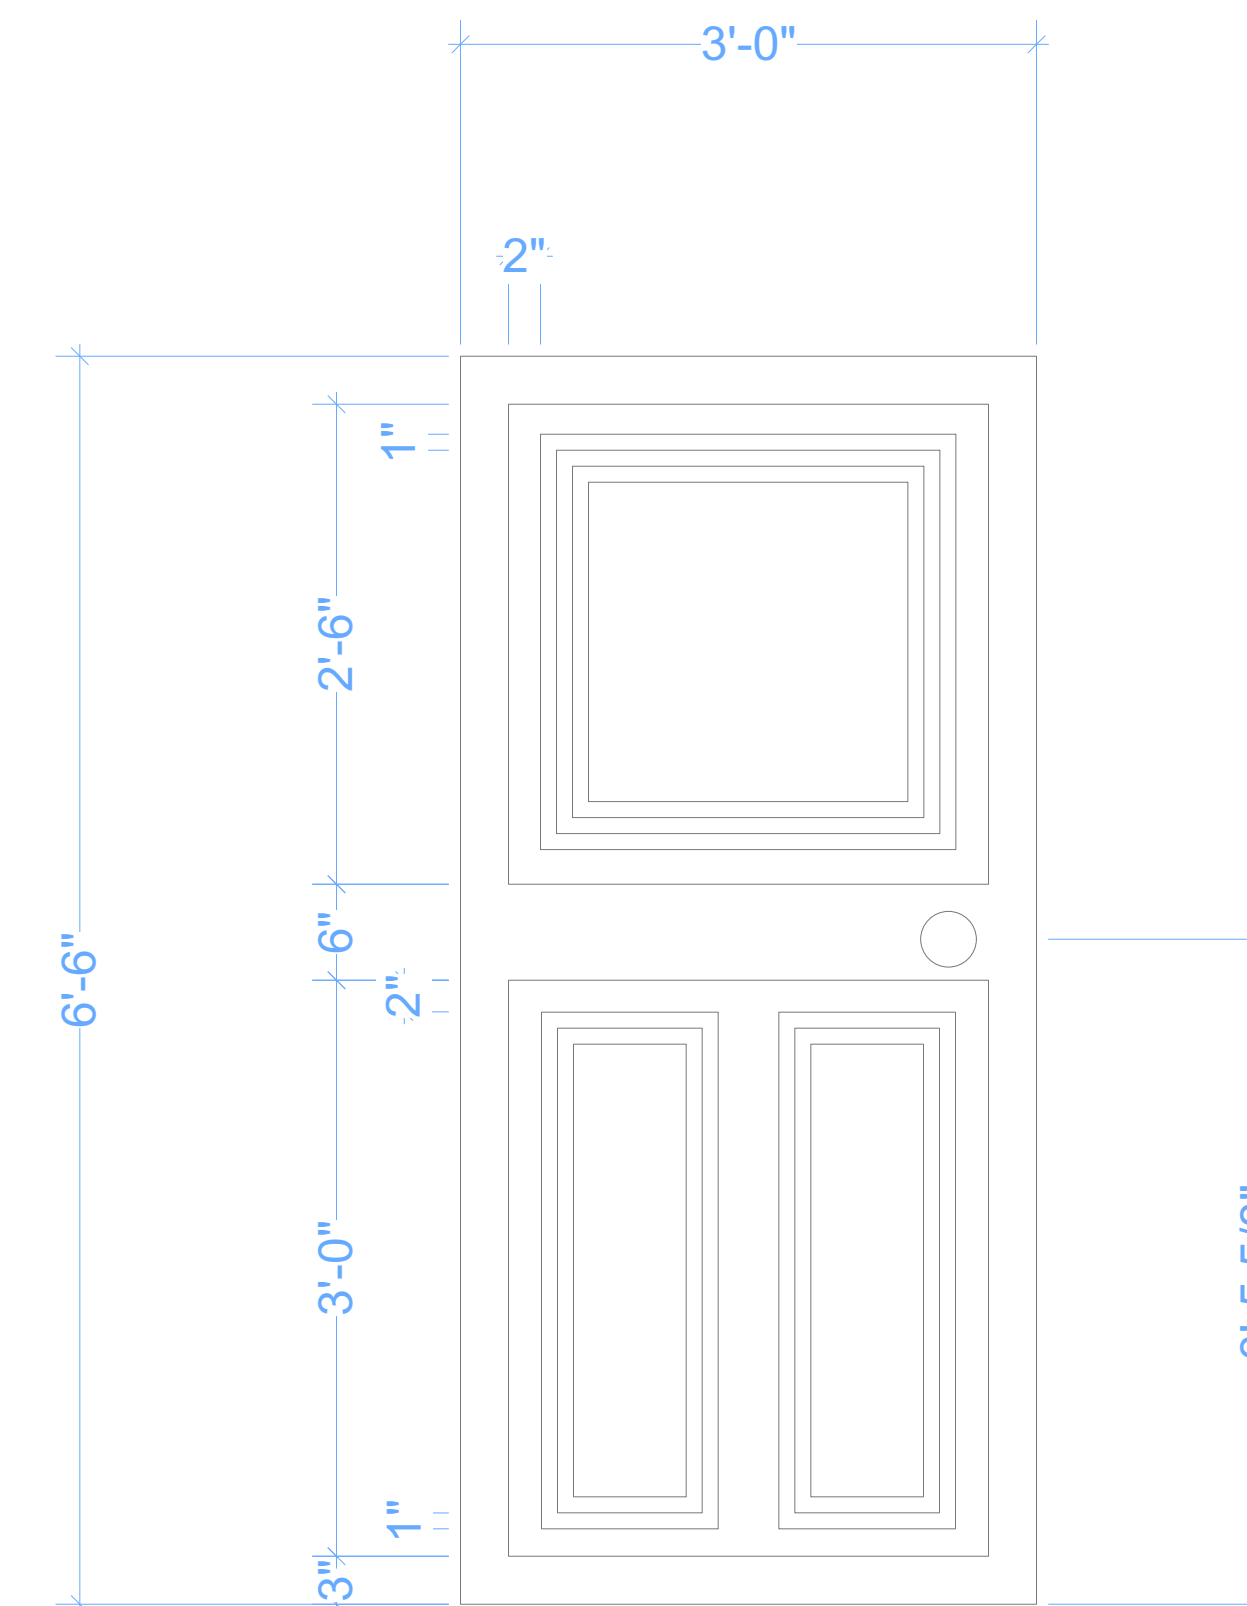

ALL DOORS

MOULDINGS: HOME DEPOT

5523 29/64 in. x 3-1/4 in. x 8 ft. PVC Composite White Colonial Base Moulding

2-3/4 in. x 2-3/4 in. x 94-1/2 in. Polyurethane Tristan Crown Moulding

1/2 in. x 7-1/2 in. x 92-1/4 in. Primed Polyurethane Grand Palmette Frieze Moulding

**INTIMATE APPAREL**

DETAILS Date : 4/22/2021

HUNTER COLLEGE LOEWE THEATRE Scale : AS NOTATED

Director : NATALIE ROBIN

Designer : RACHAEL GRAN

Revisions :

6  
OF  
6