


NOTES

MUSLIN PORTALS AT MID SOFFIT LEVEL
DIRECTLY BELOW LIGHTING PIPES

Senior Festival

GROUNDPLAN	Date 9-8-2019
The University of the Arts	Scale : 1/4"= 1'
Director : Allison Mudd, Josh Farner	1
Designer : Rachael Gran	OF
Revisions : 10-9-2019	4

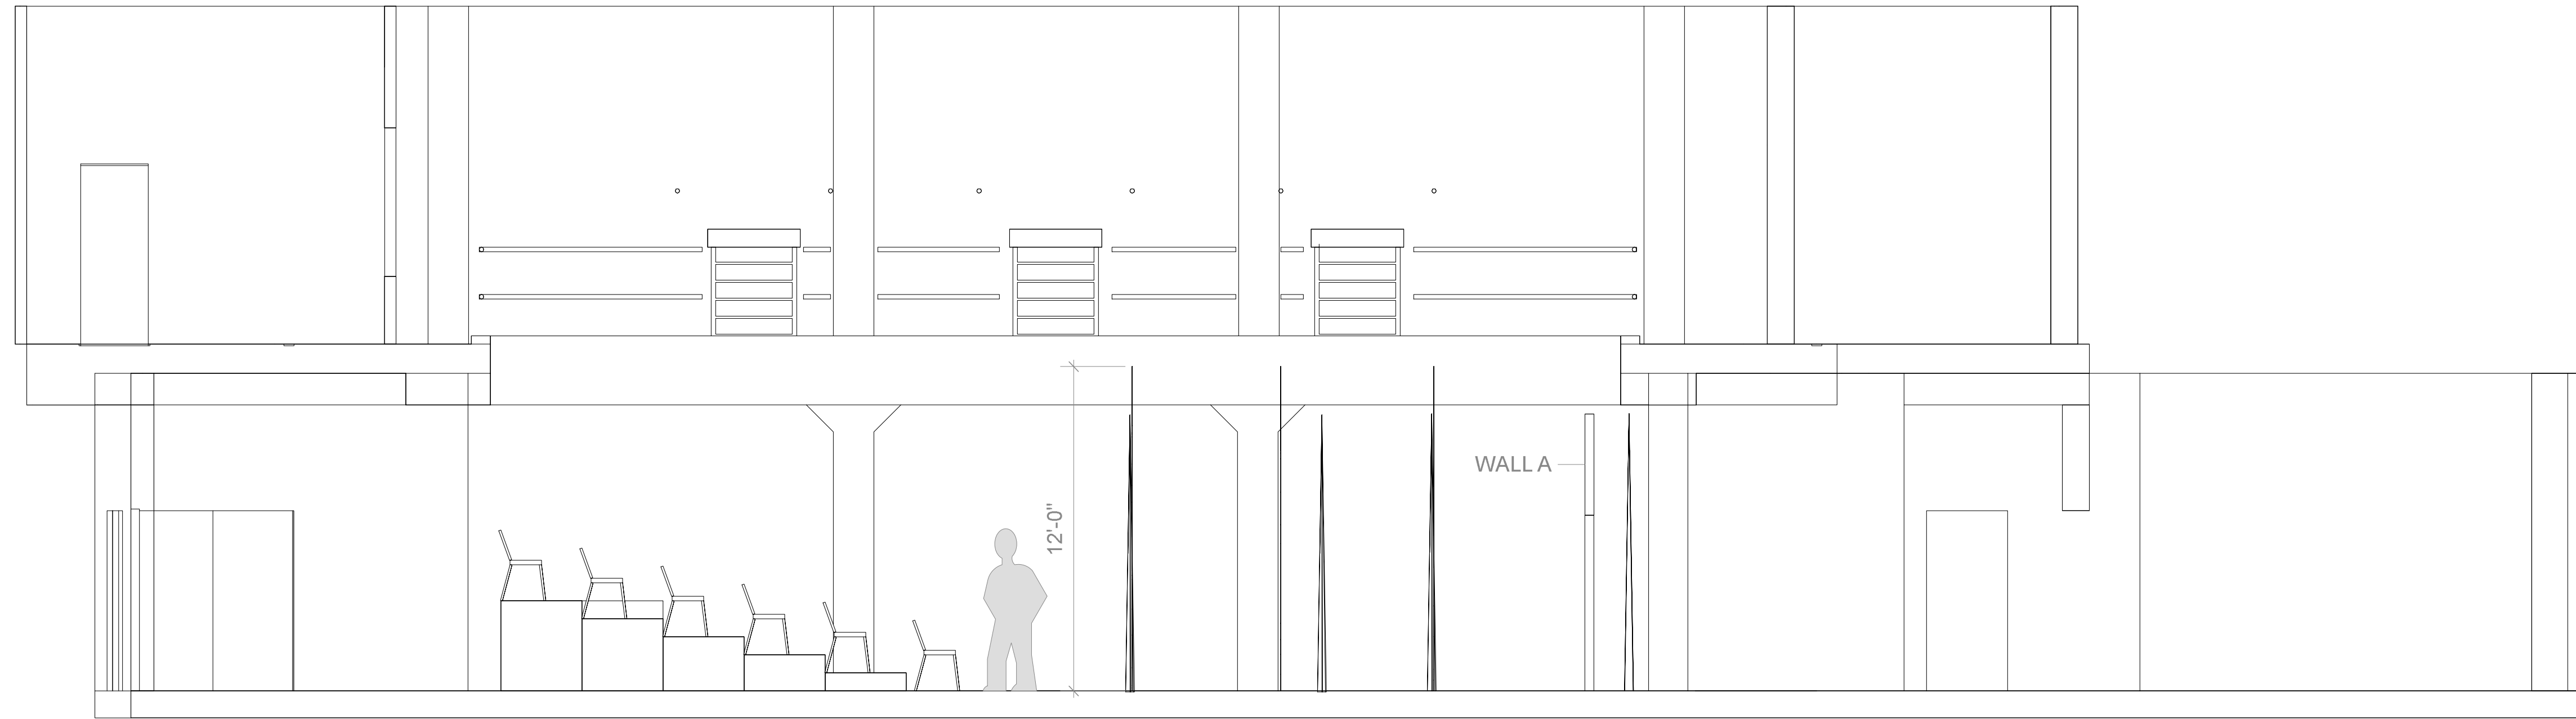


CENTER SECTION LOOKING SR




CENTER SECTION LOOKING SL

Senior Festival


SECTIONS	Date 9-8-2019
The University of the Arts	Scale : 1/4"=1'
Director : Allison Mudd, Josh Farner	2 OF 4
Designer : Rachael Gran	
Revisions : 10-9-2019	

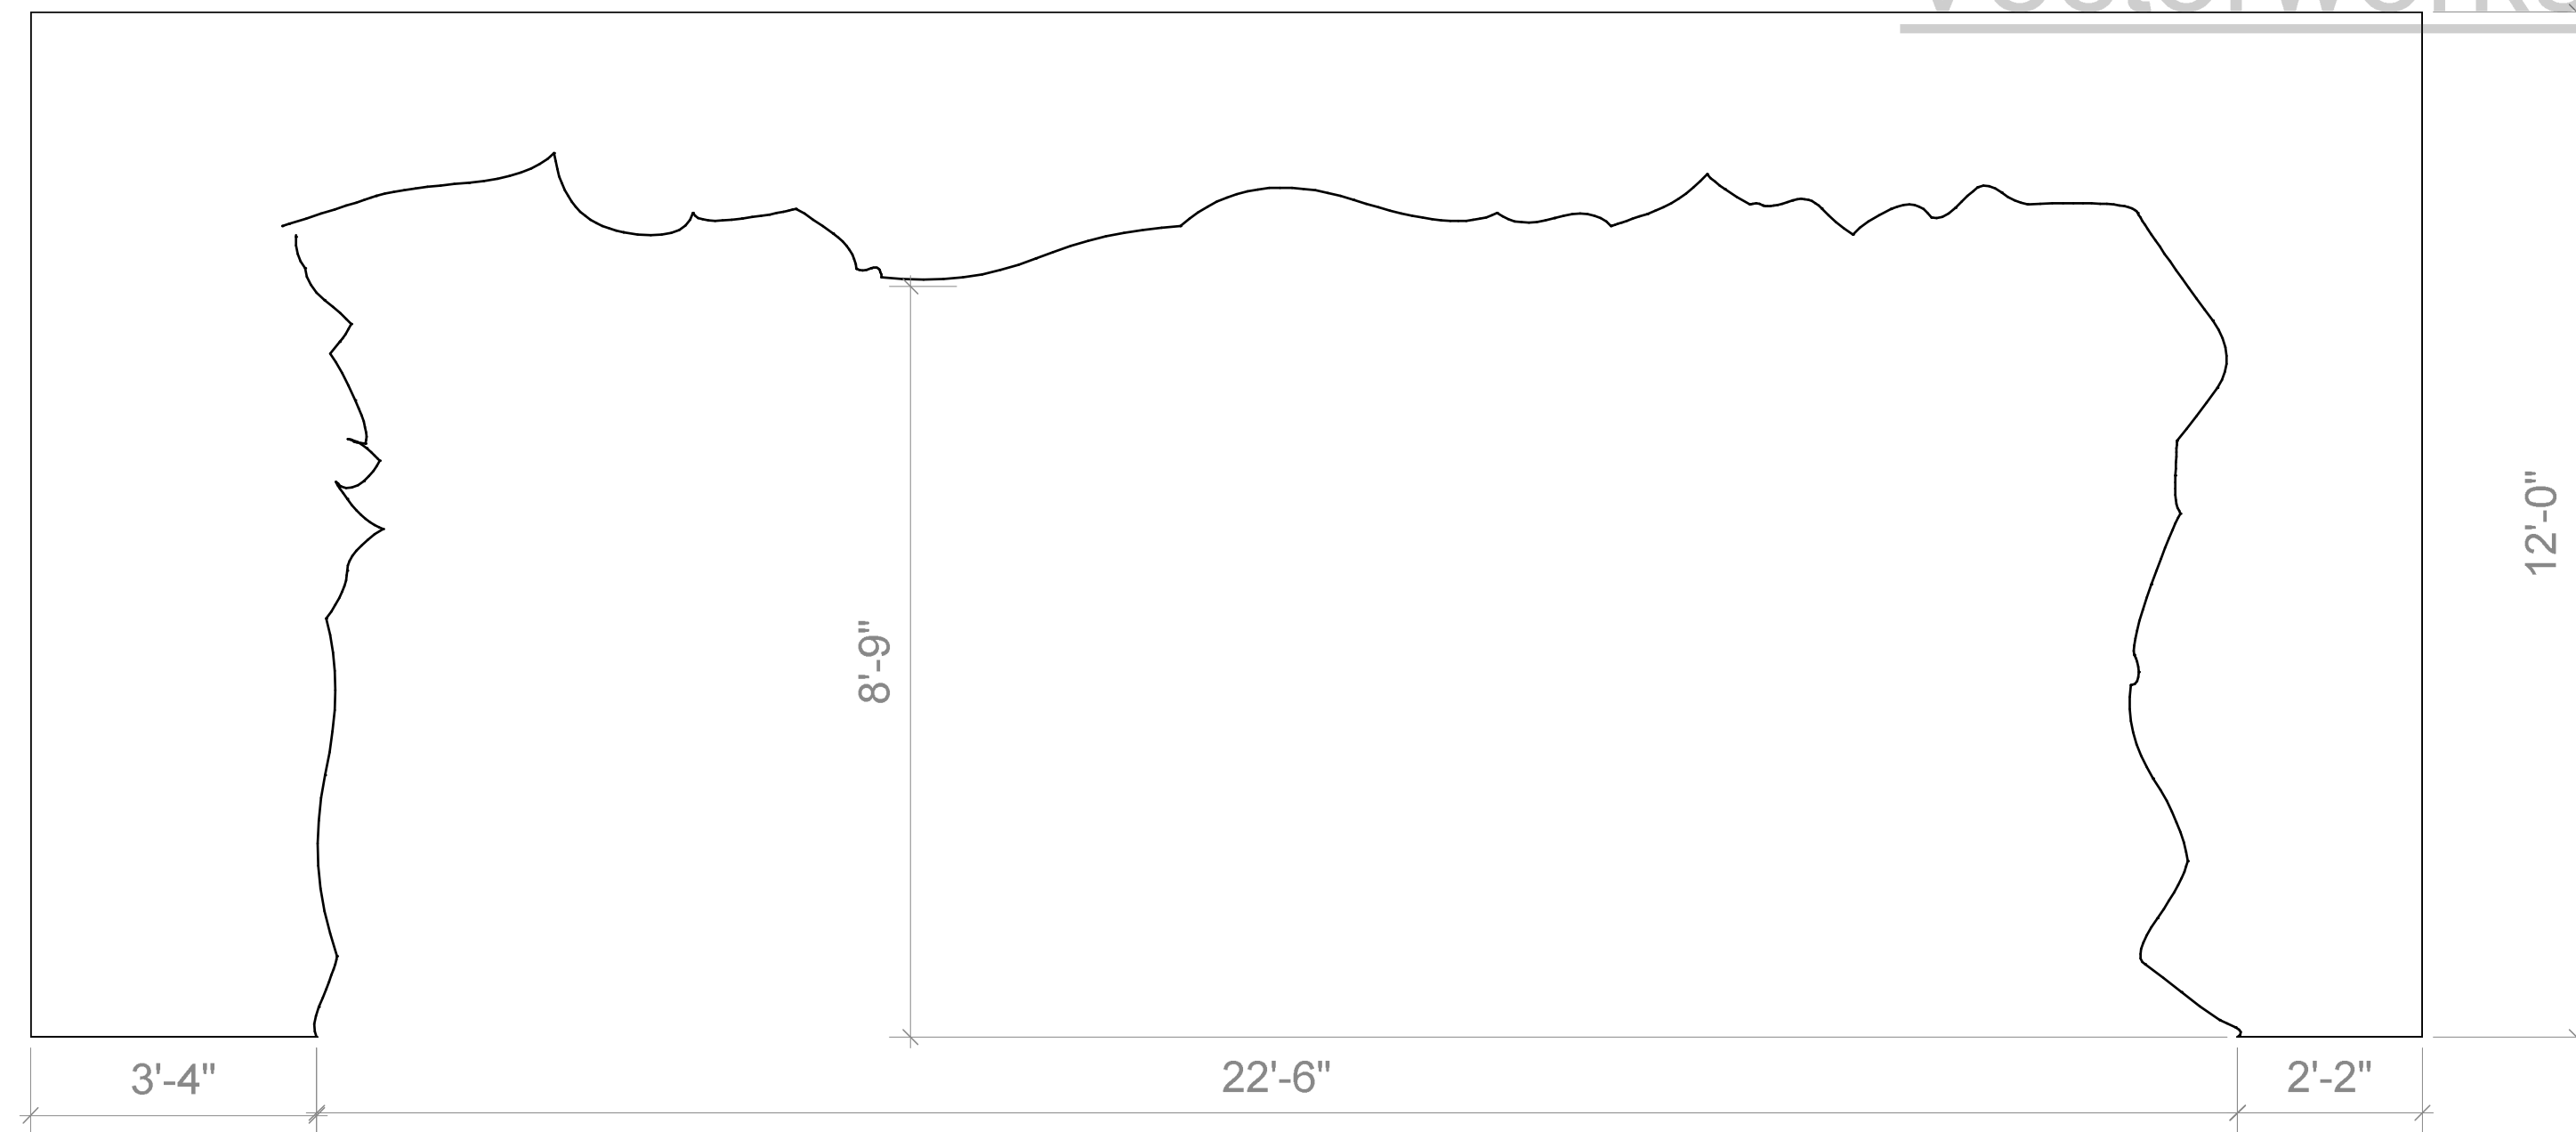


MUSLIN PORTAL A

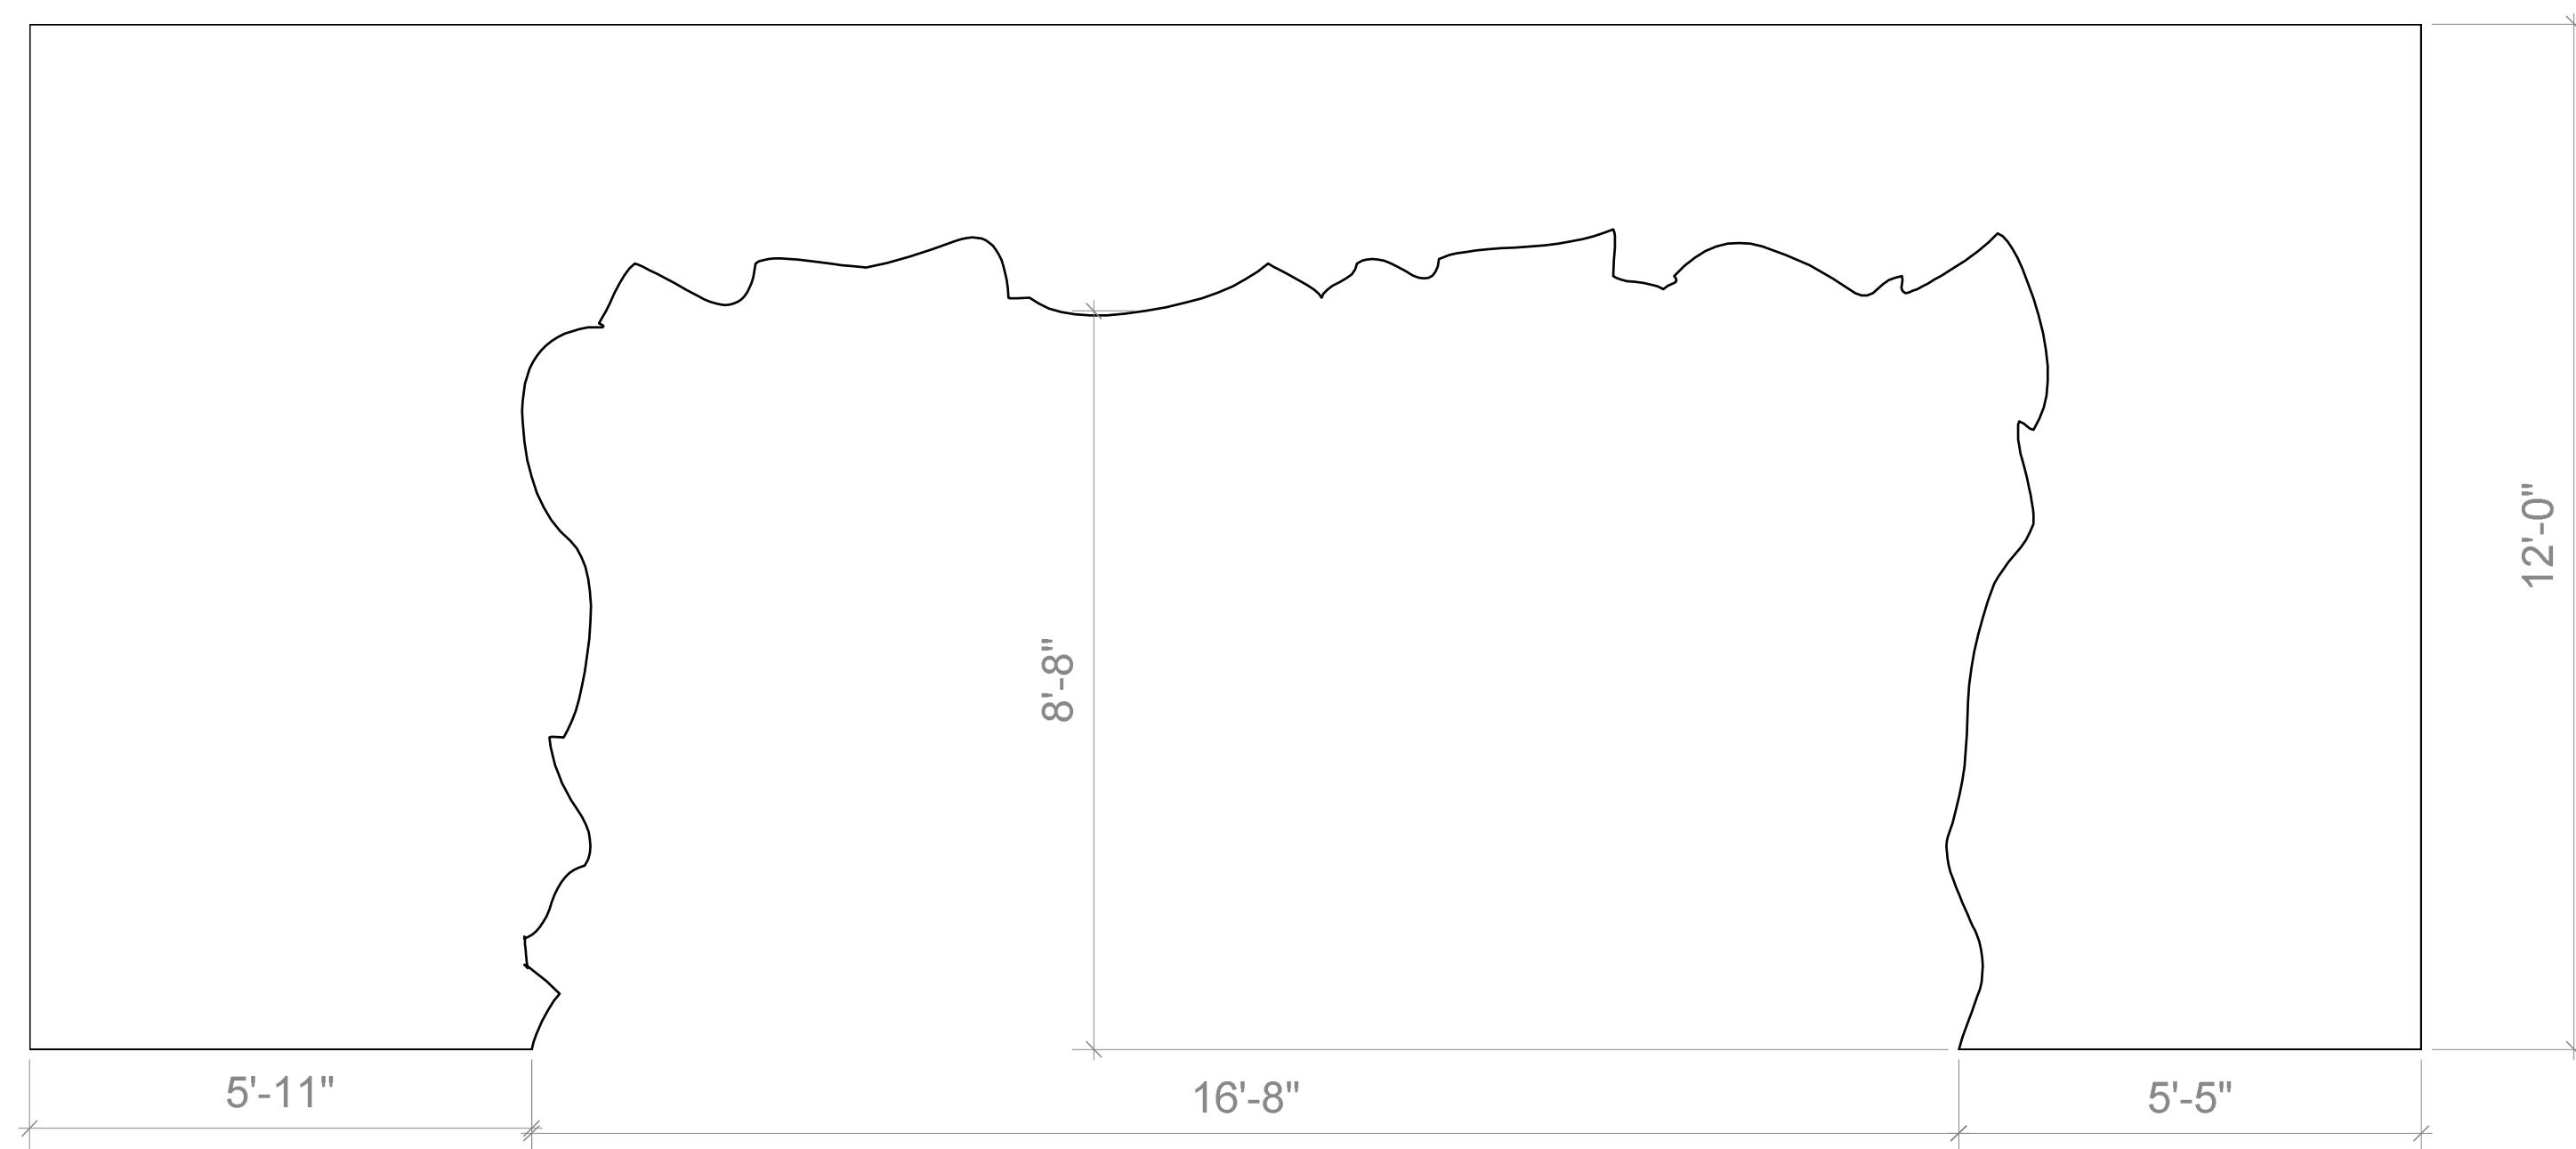

MUSLIN PORTAL B

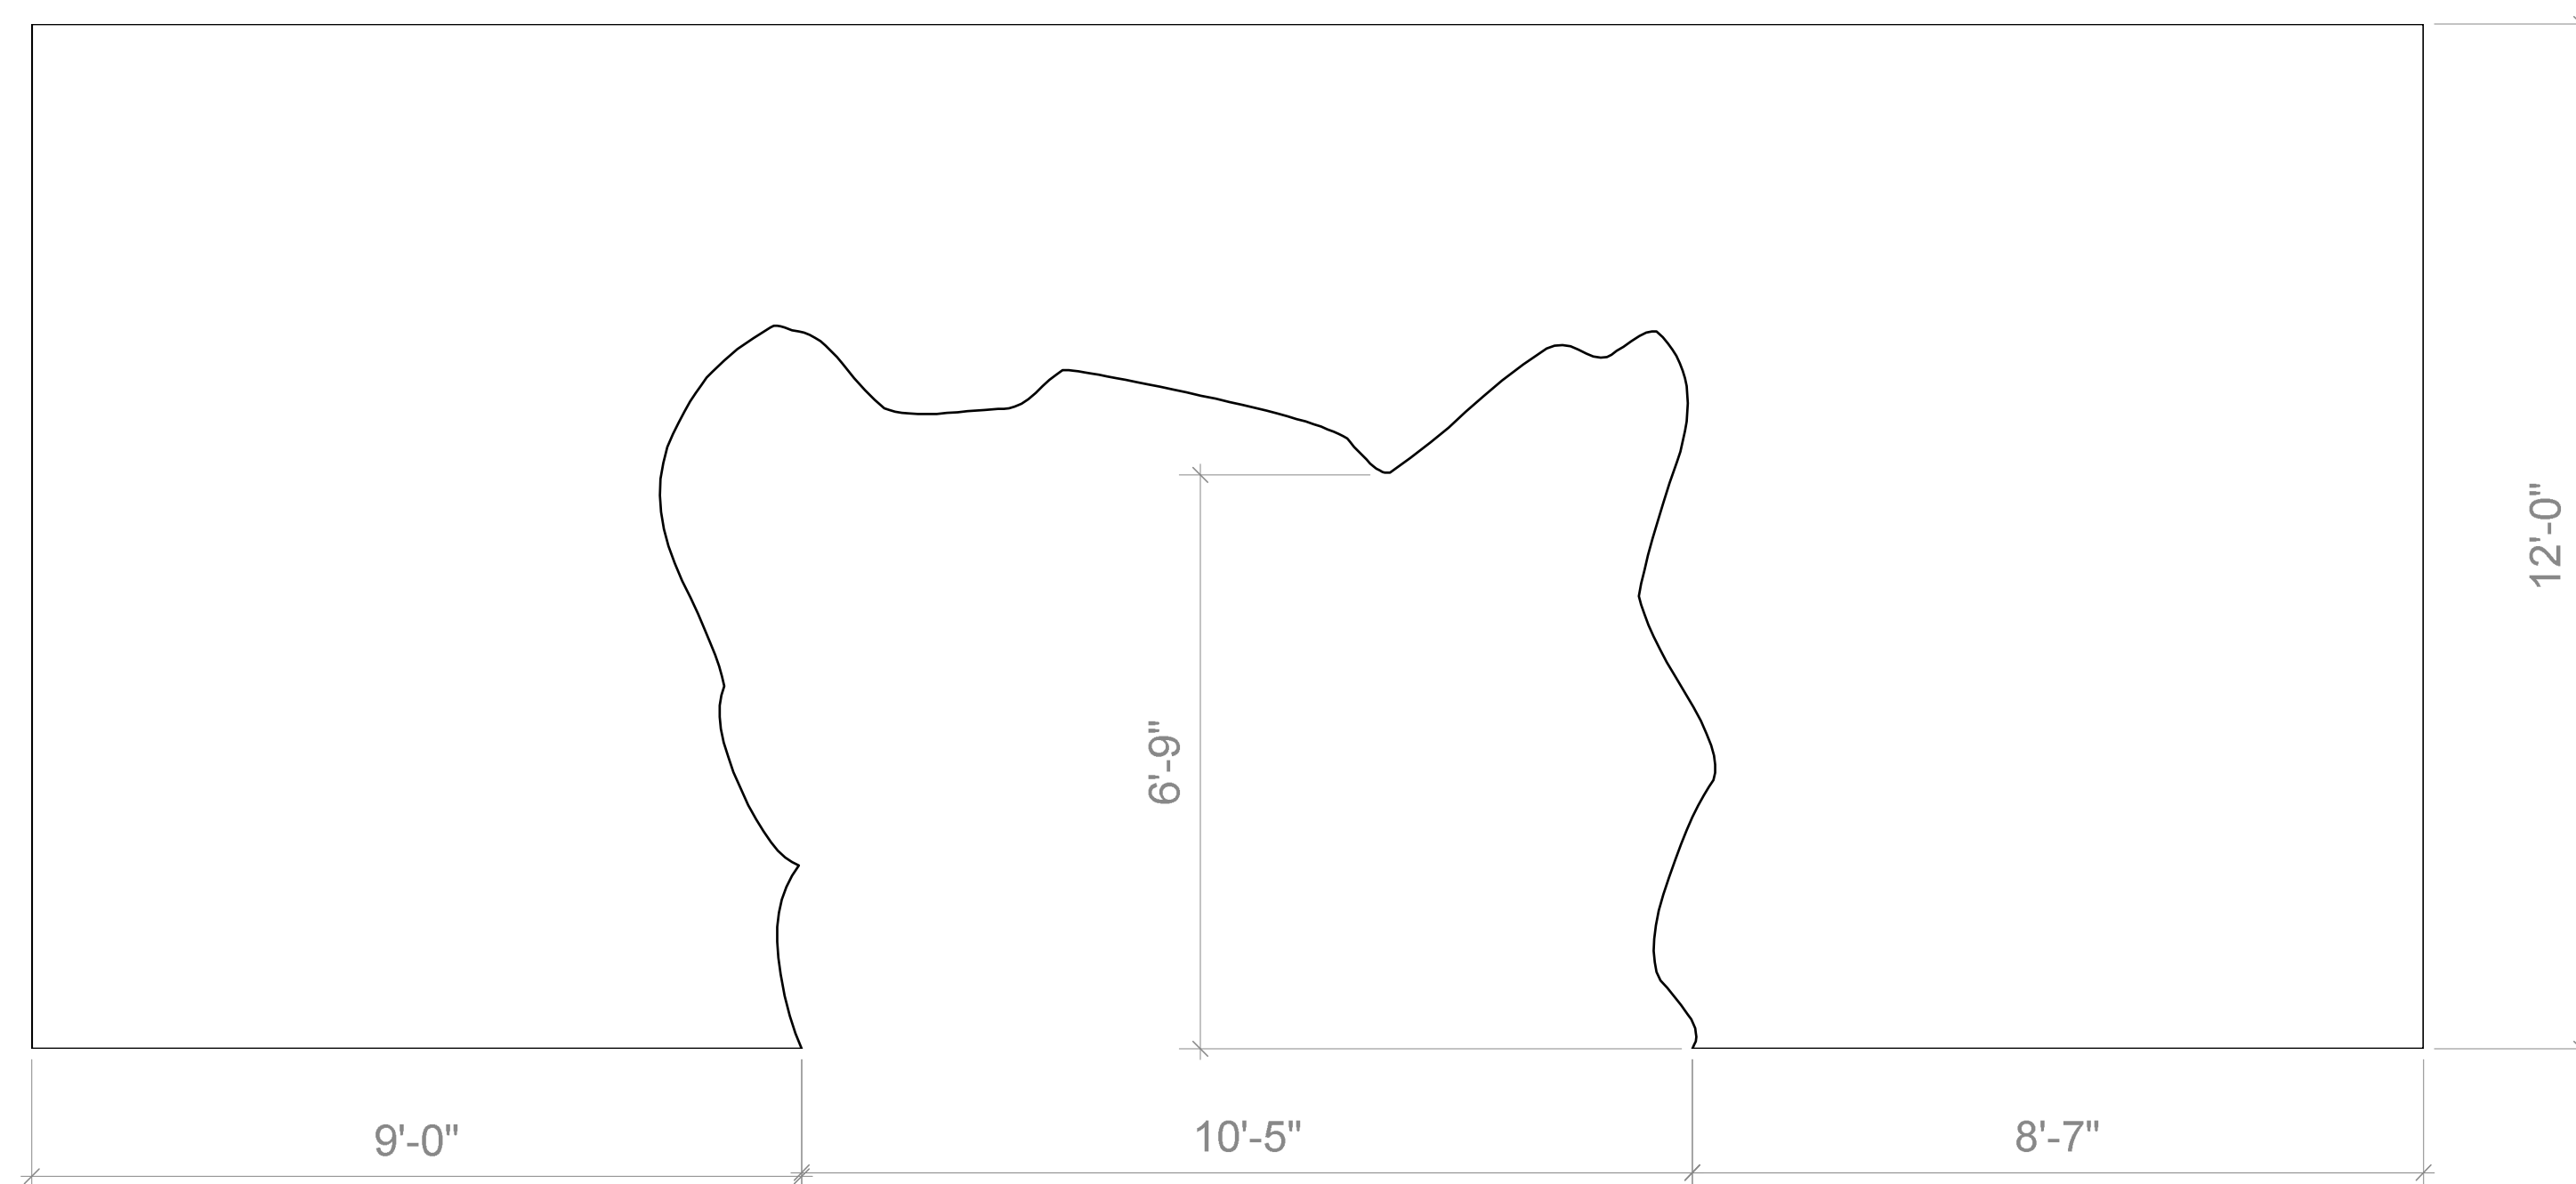


MUSLIN PORTAL C

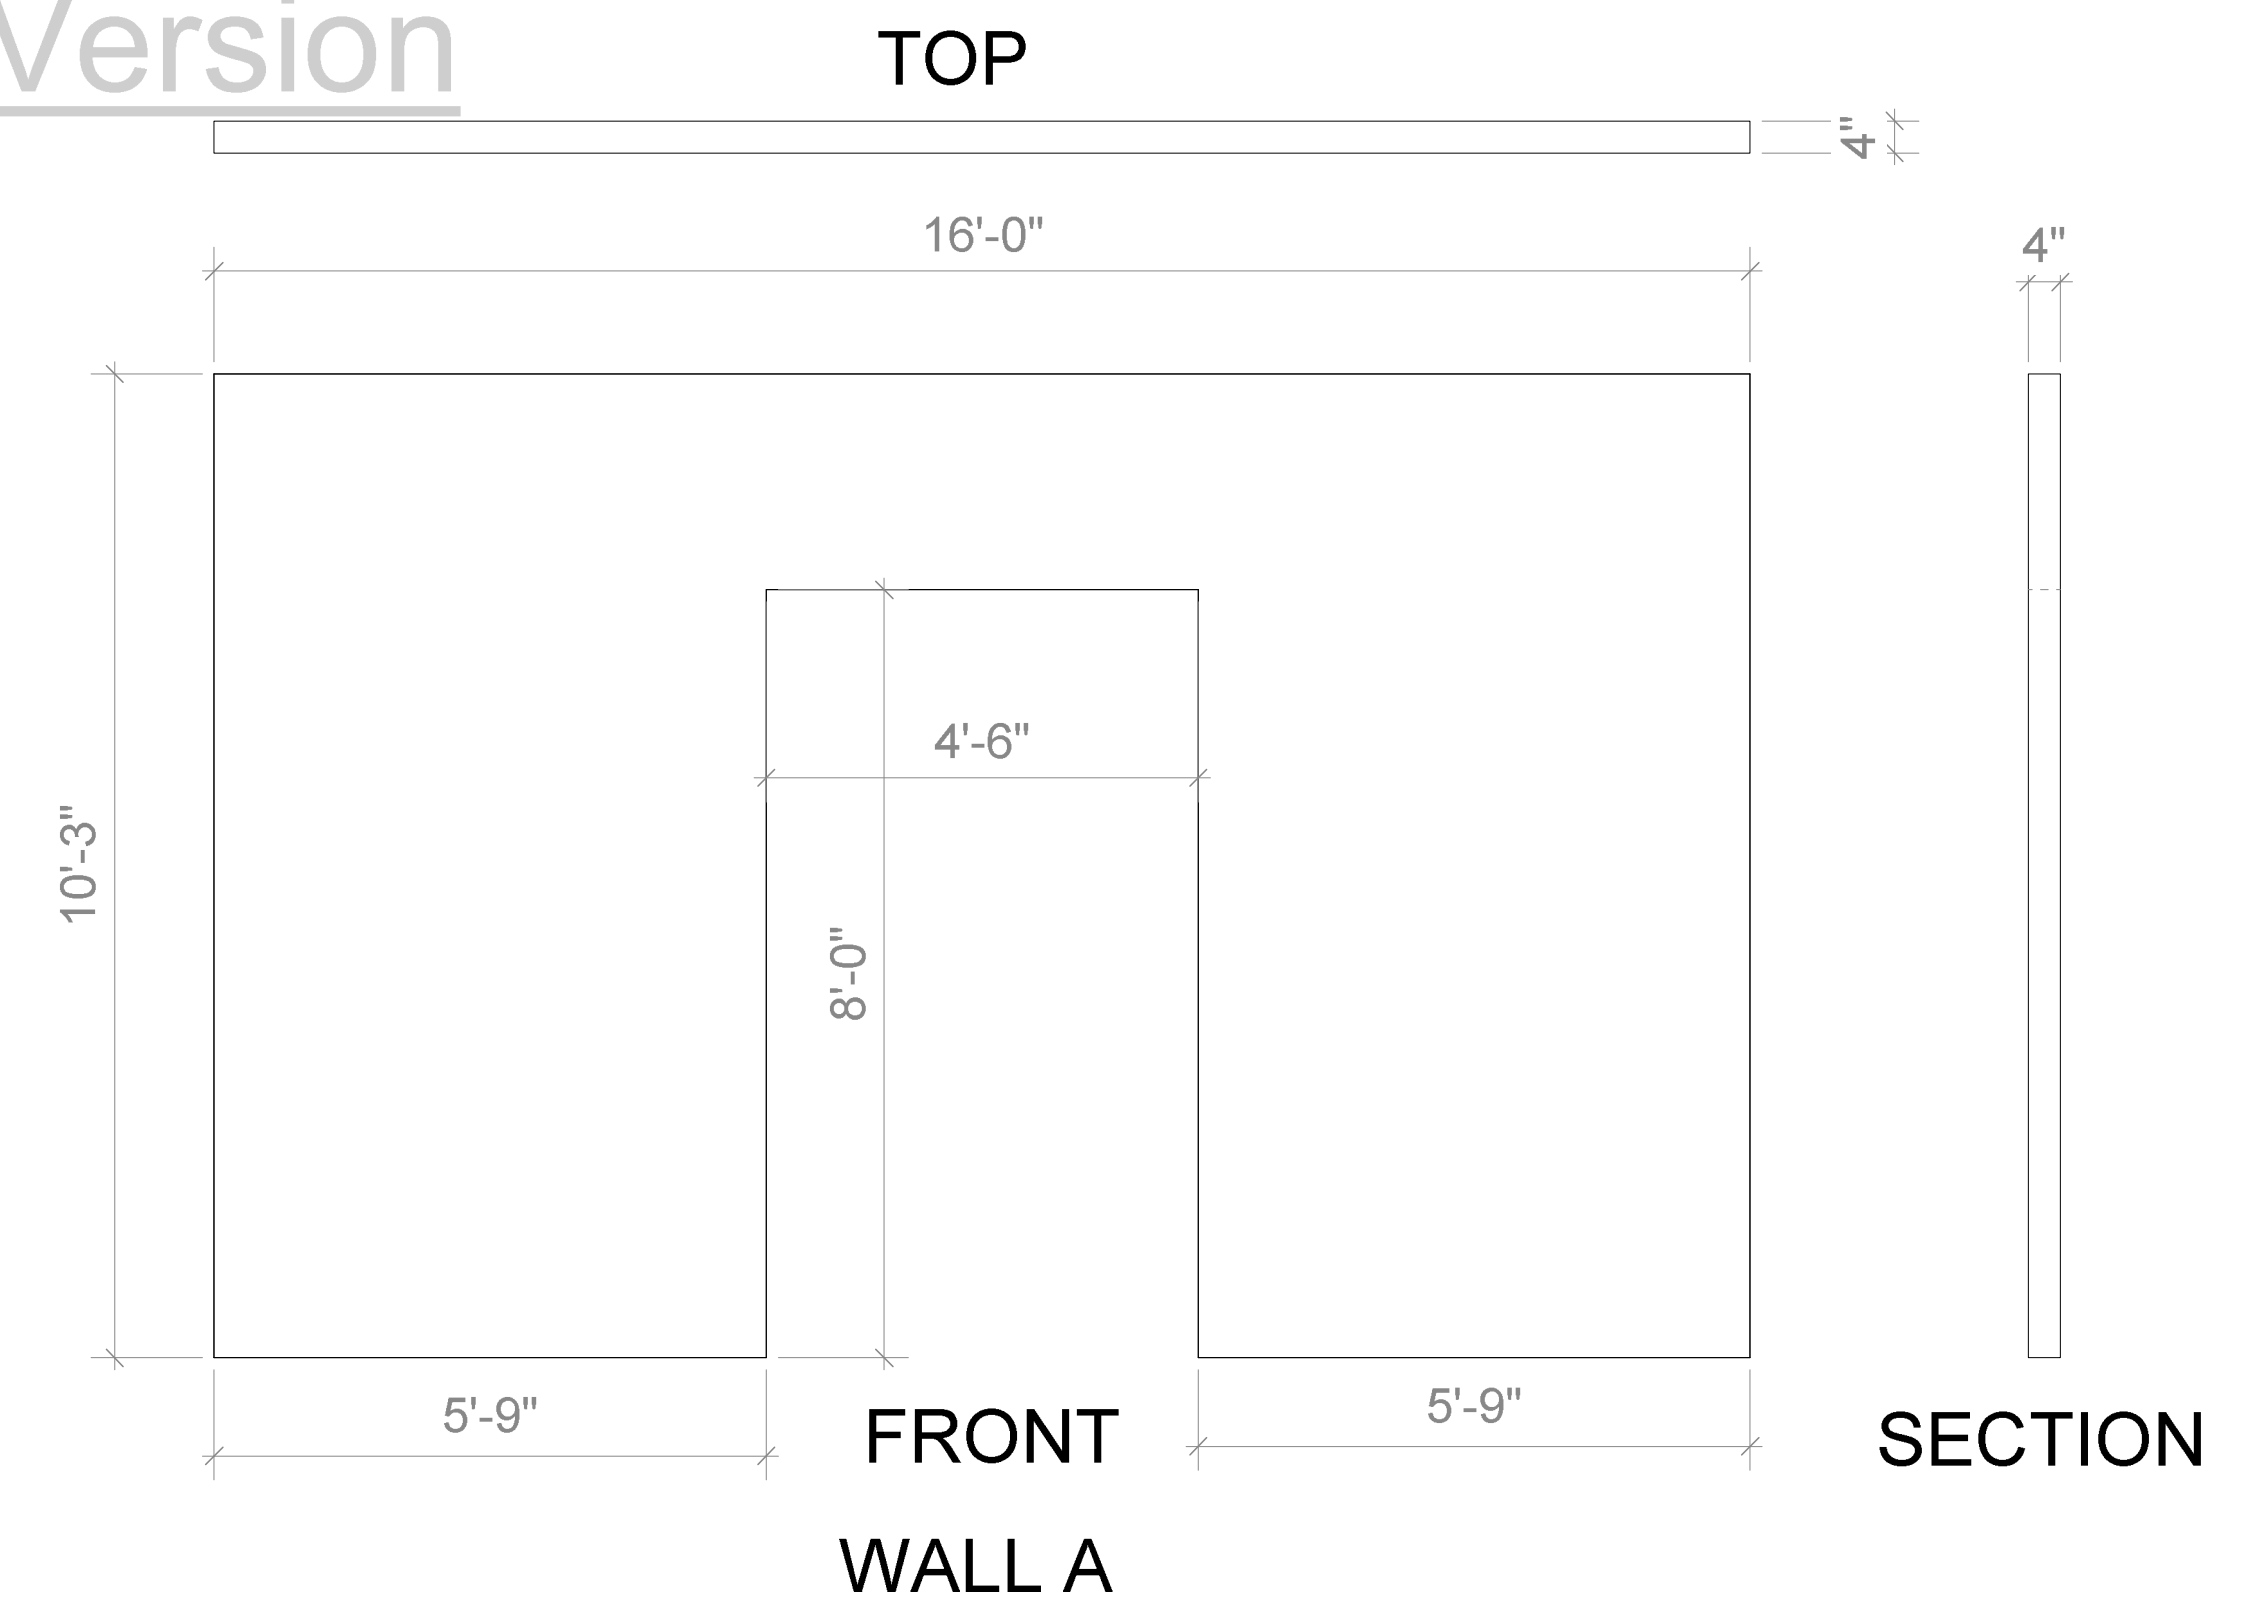

FRONT WALL A

SECTION

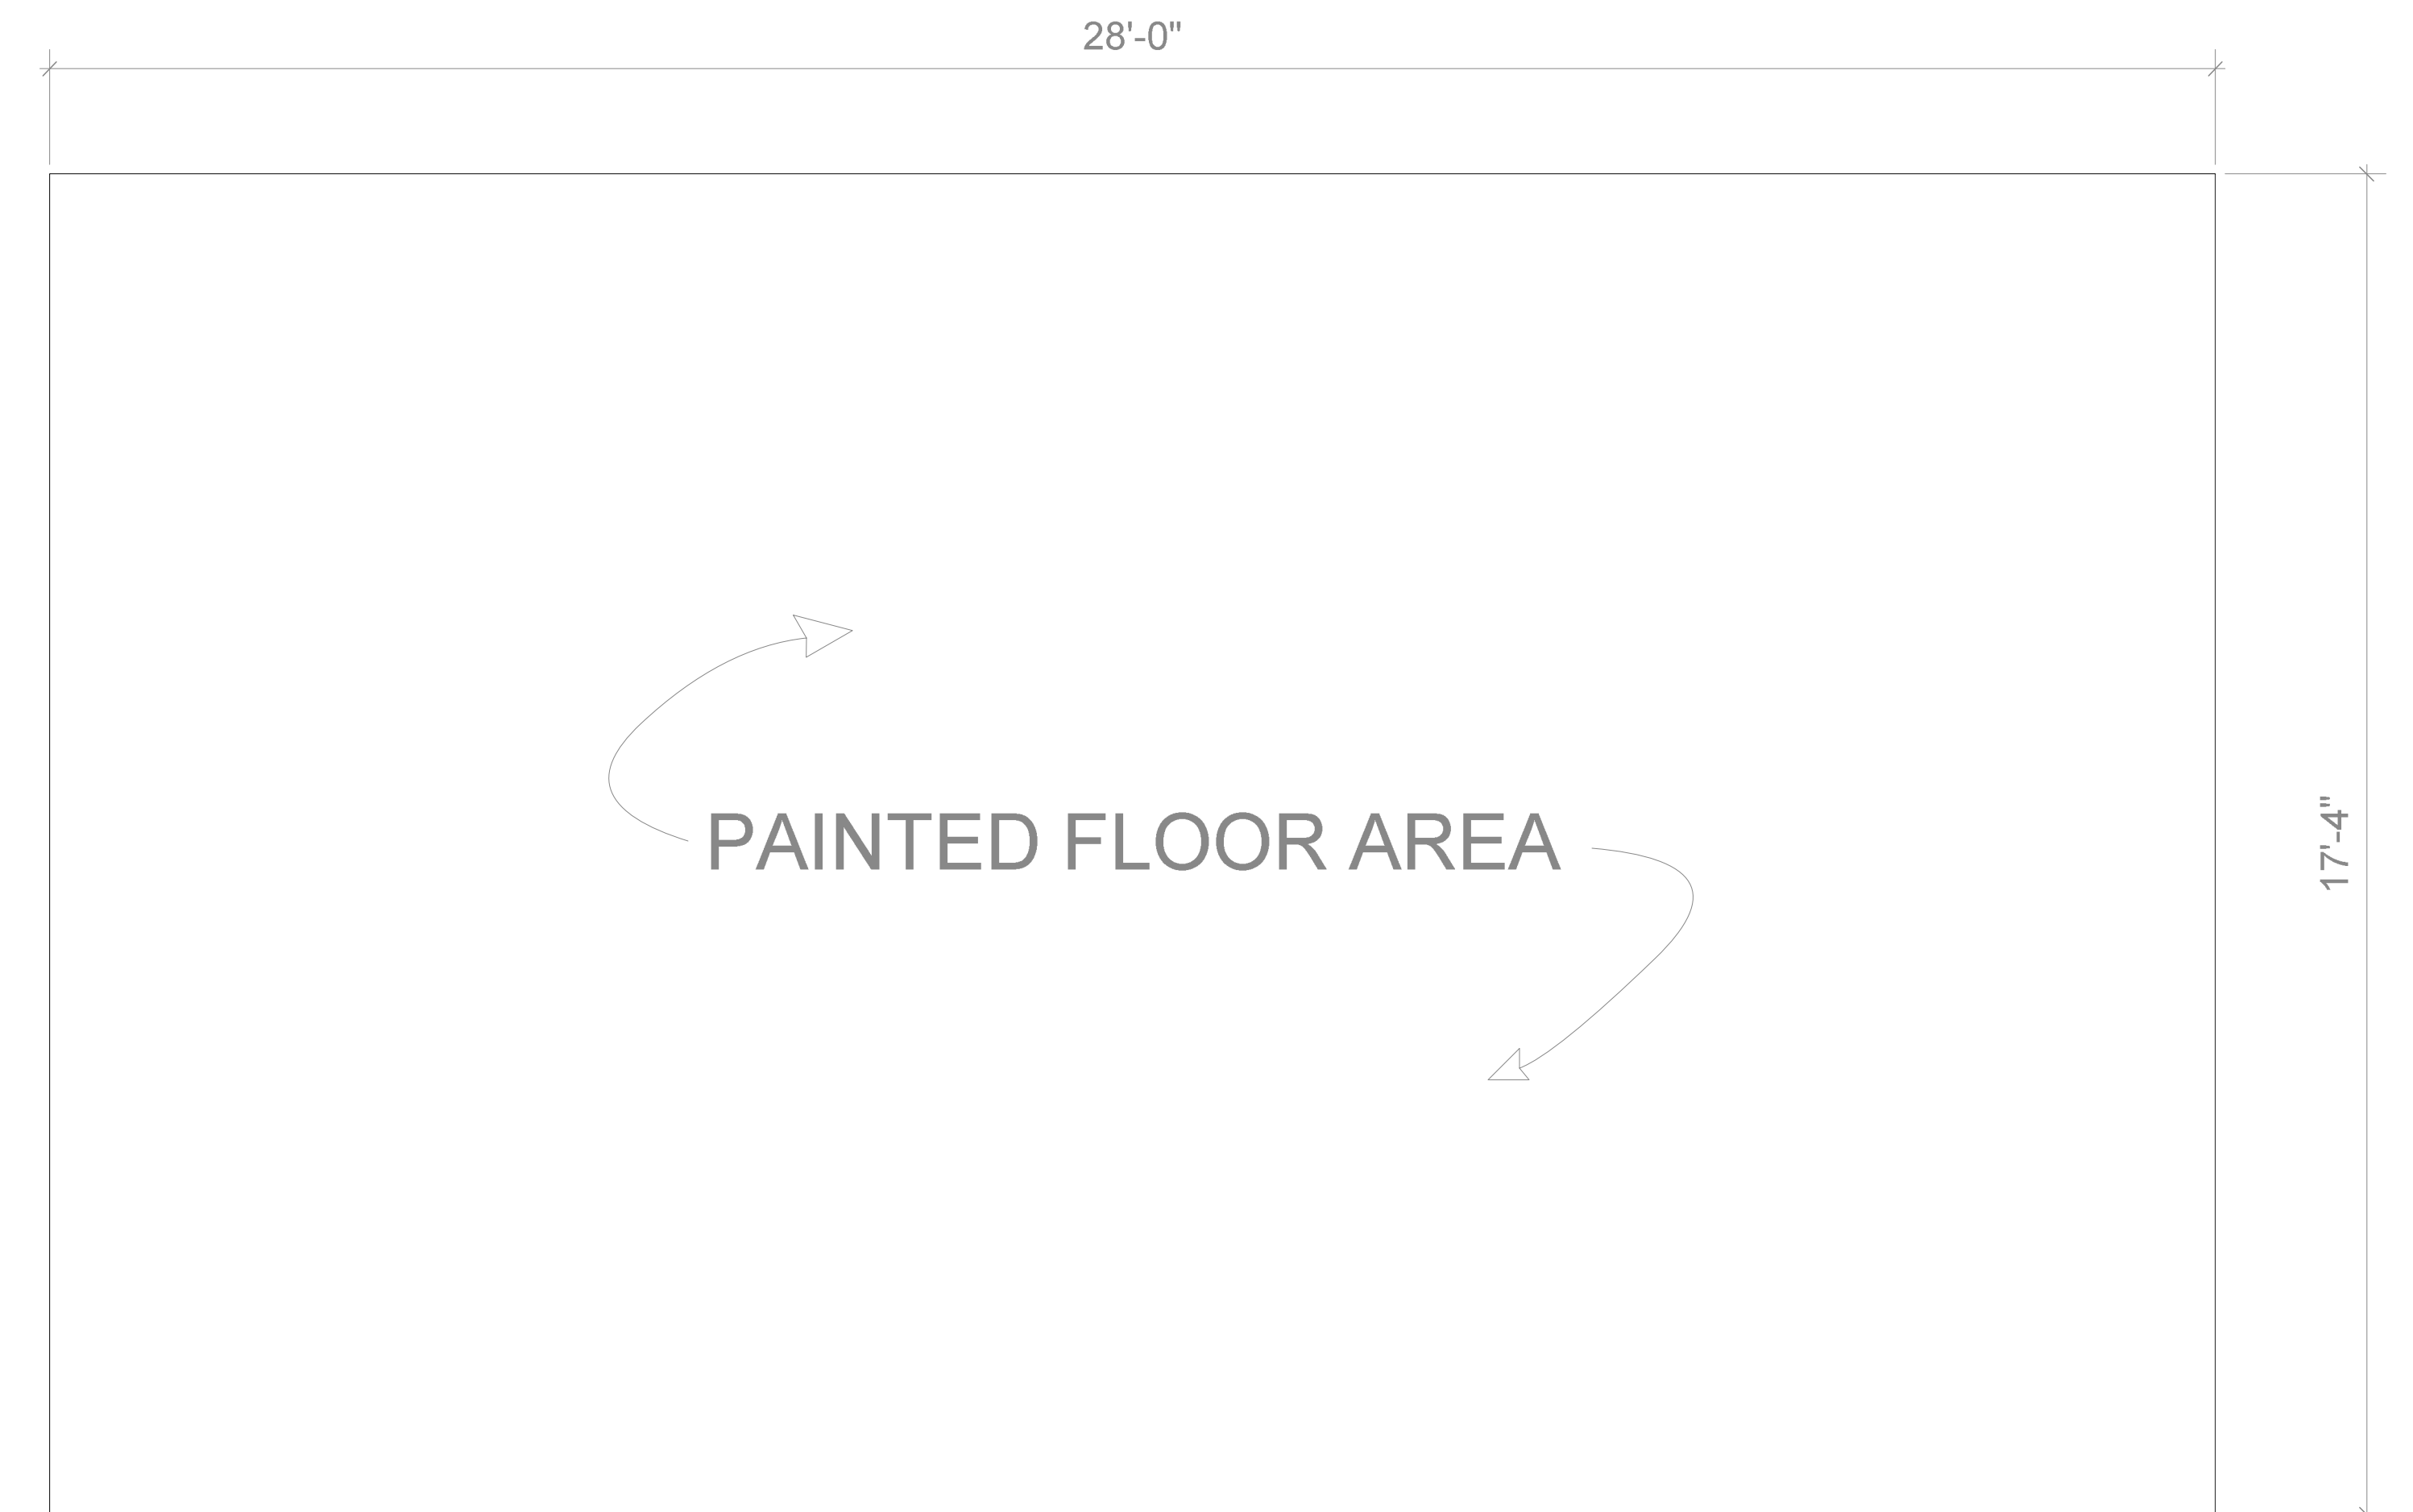


FLOOR

NOTES

MUSLIN PORTALS PAINTED ON FRONT SIDE AS TRANSLUCENCIES, SMALL SCRAPS AND DRAPED PIECES APPLIED TO SIDES AND TOP (OTHER FABRIC) SOME PIECES REMOVABLE FOR ACTOR USE. PORTAL LEGS RIGGED TO PULL OFFSTAGE FOR SOME SCENES.


Senior Festival

ELEVATIONS	Date 9-8-2019
The University of the Arts	Scale : 1/2"=1'
Director : Allison Mudd, Josh Farmer	3
Designer : Rachael Gran	OF
Revisions : 10-9-2019	4

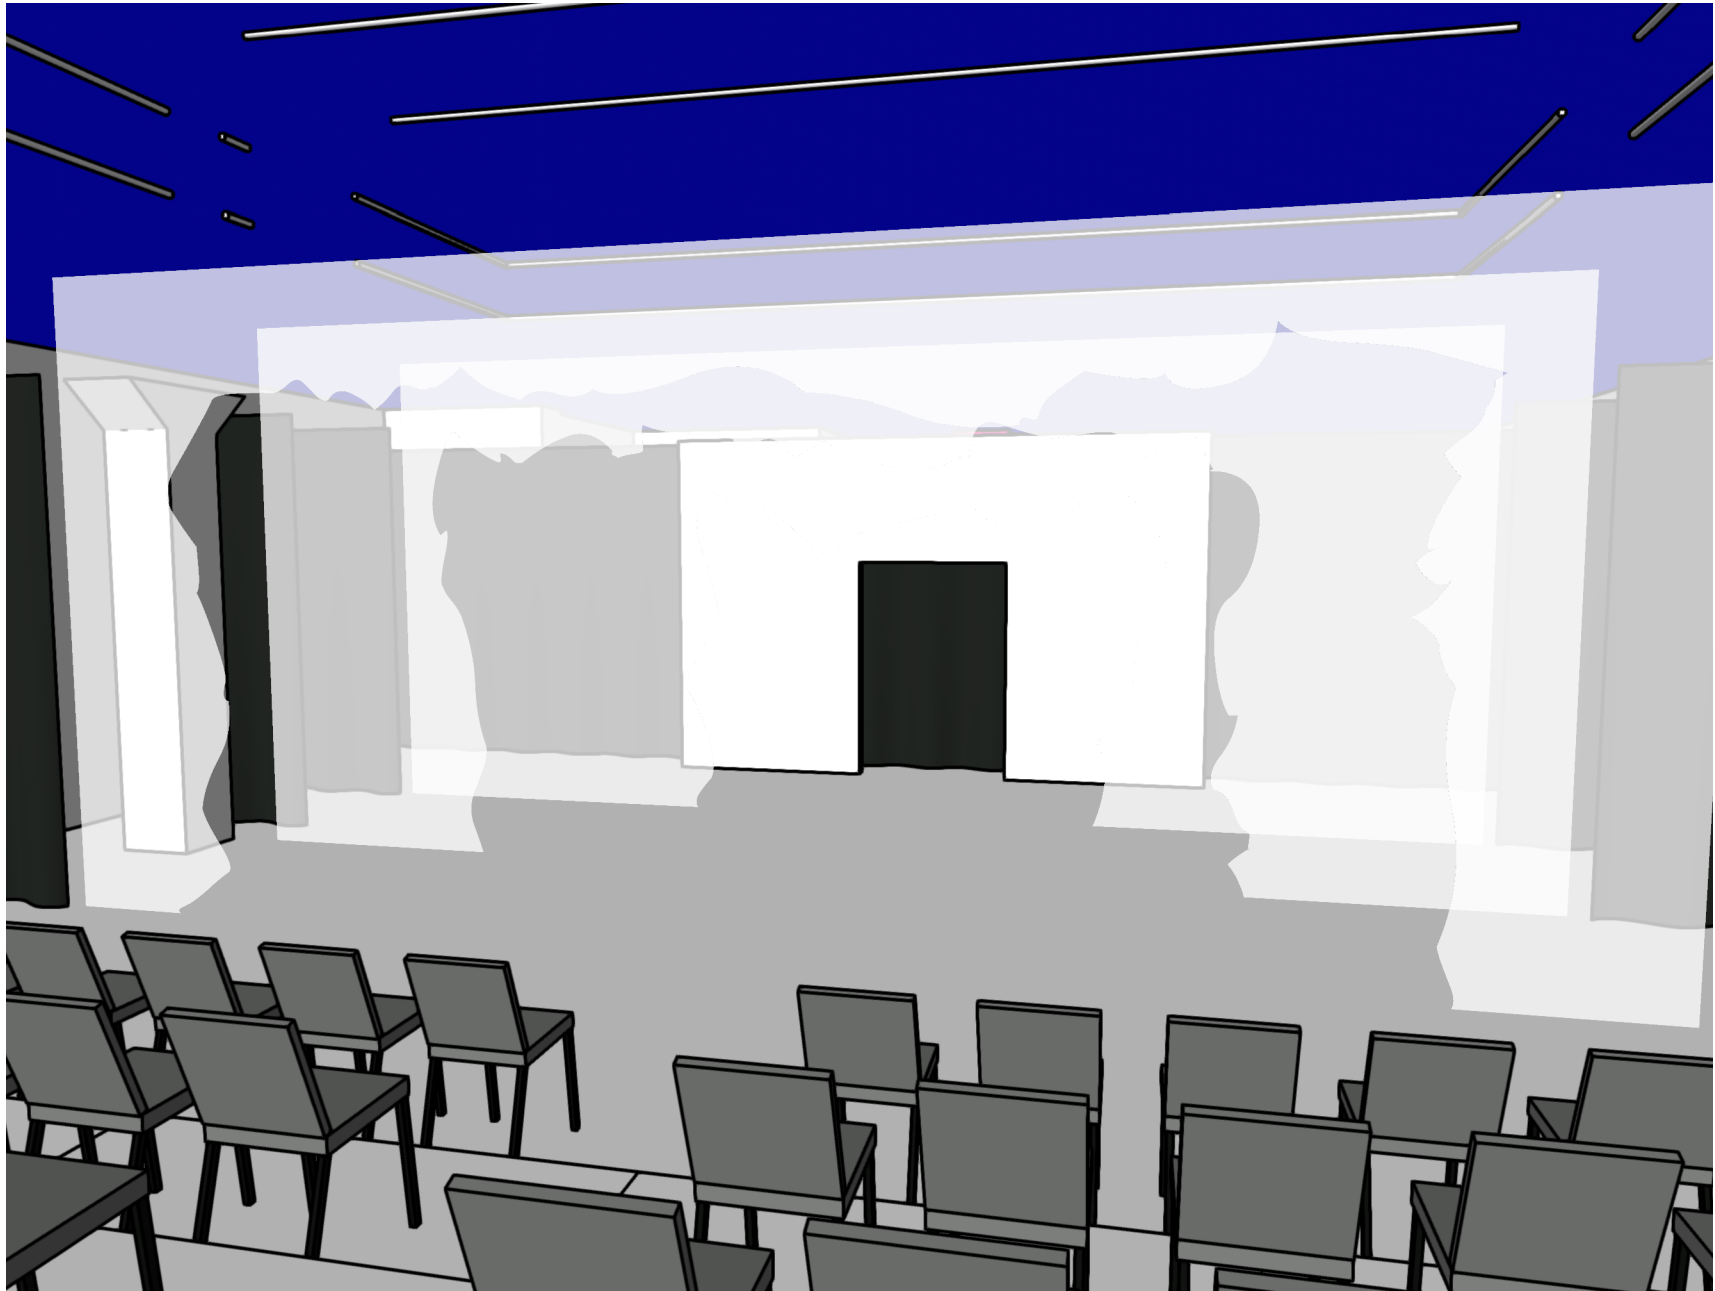

PERSPECTIVE VIEW

SHEET 4/4

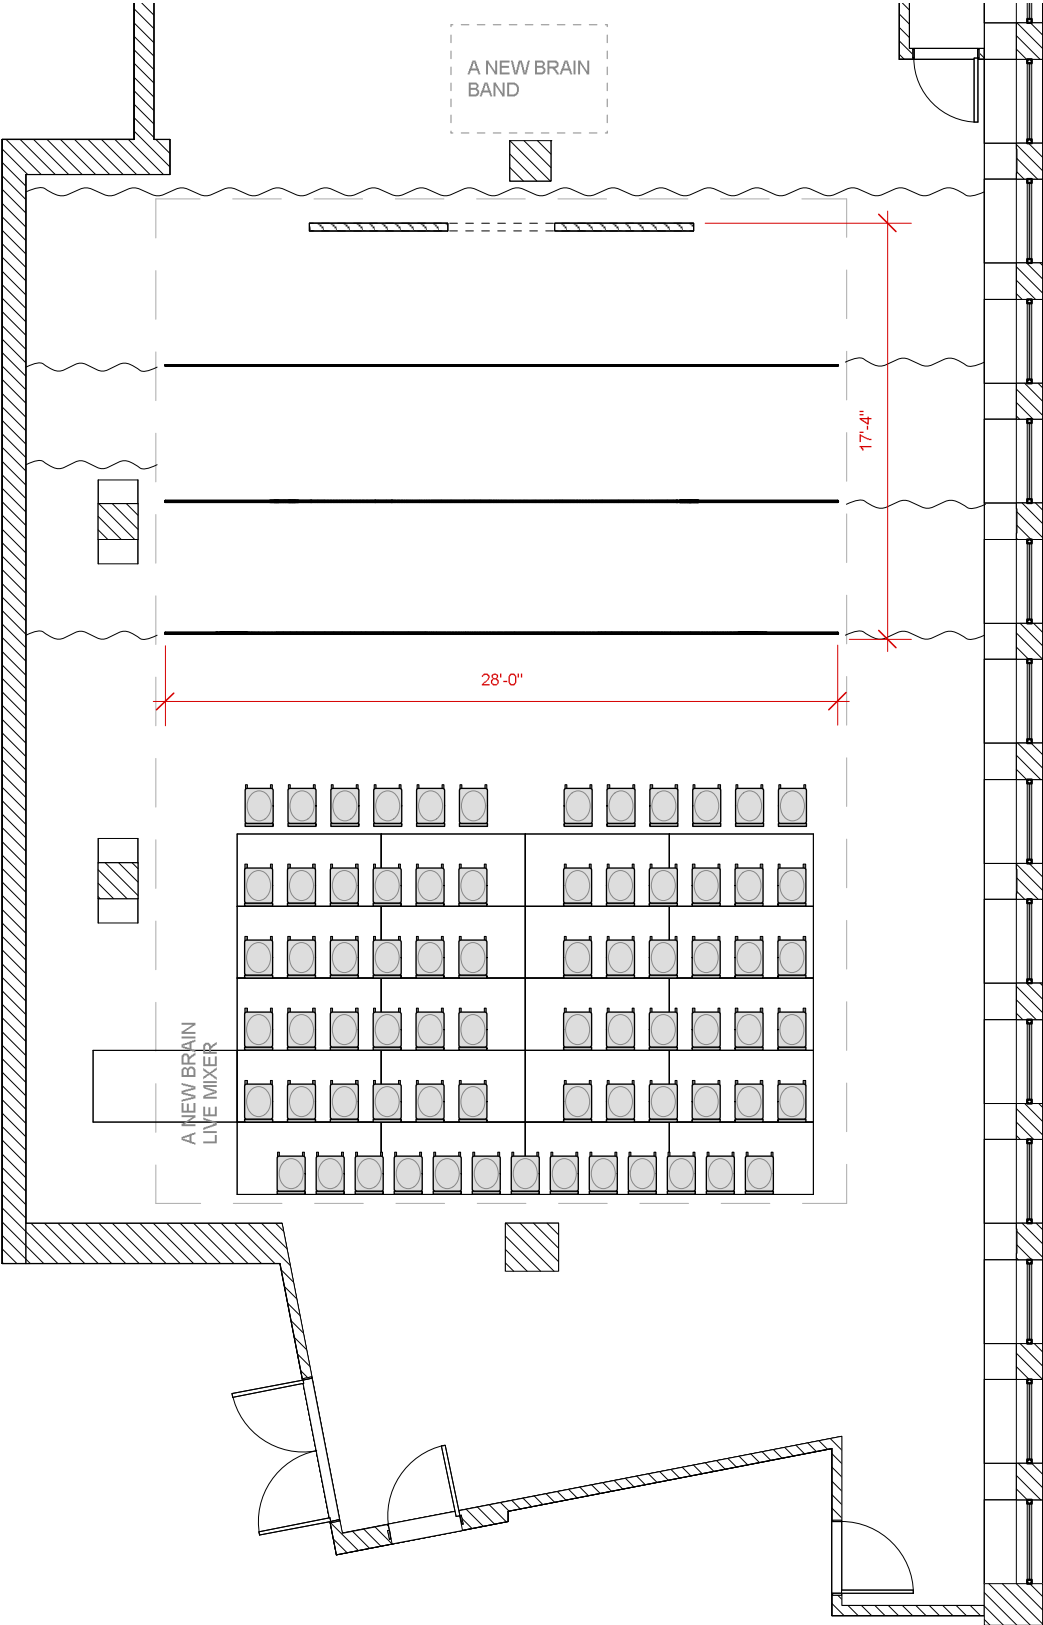

SCALE: 1/8"=1'